


APPENDIX C. ALTERNATIVE C TYPICAL SECTIONS AND PLAN SHEETS

F.H.W.A. REGION	STATE	PROJECT NO.	SHEET NO.	TOTAL SHEETS	AS BUILT
9	ARIZ.	STP-238-506			
179 YV 304					

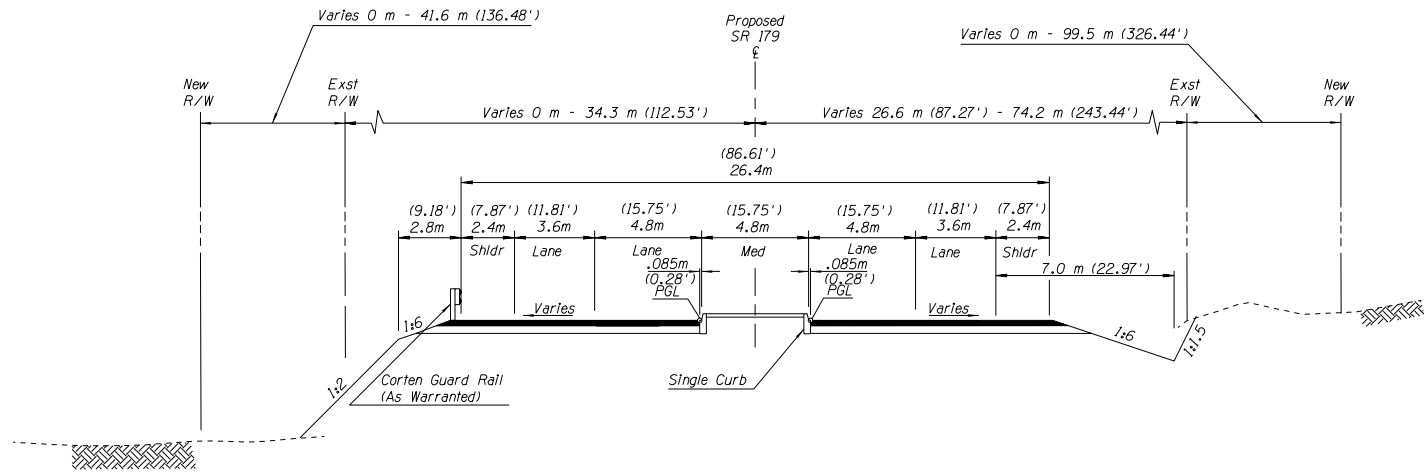


4-LANE RURAL ROADWAY WITH RAISED MEDIAN
MP 304.5 - 305.9

NOTE:
For cut slope, exact slope rate will be determined during final design upon evaluation of detailed geotechnical testing.

NAME	DATE	ARIZONA DEPARTMENT OF TRANSPORTATION INTERMODAL TRANSPORTATION DIVISION	
		ALTERNATIVE C SR 179 TYPICAL SECTIONS	
ROUTE SR 179	LOCATION VILLAGE OF OAK CREEK - SEDONA	SHEET OF	
TRACS NO. H 3414 OIL		STP-238-506	



F.H.W.A. REGION	STATE	PROJECT NO.	SHEET NO.	TOTAL SHEETS	AS BUILT
9	ARIZ.	STP-238-506			
179 YV 304					

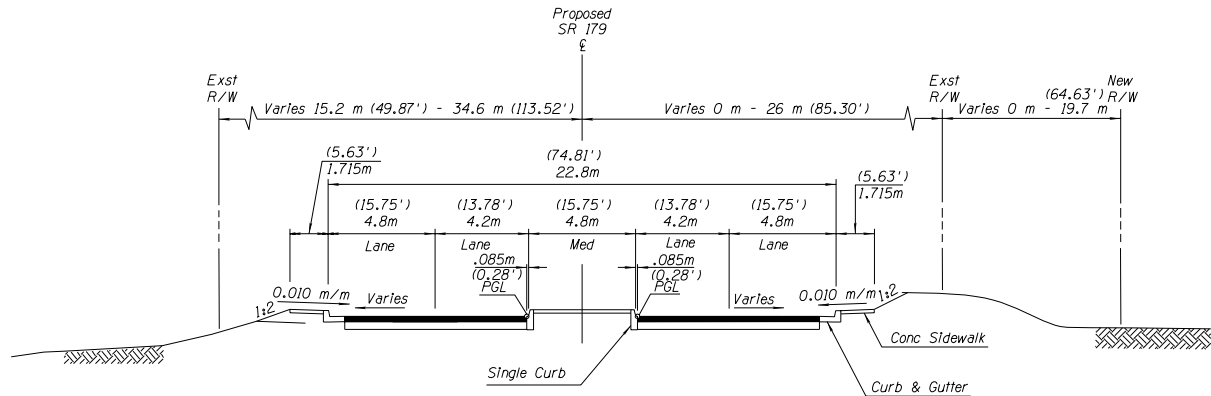

4-LANE URBAN ROADWAY WITH RAISED MEDIAN MP 305.9 - 307.1


- NOTES:
- For cut slope, exact slope rate will be determined during final design upon evaluation of detailed geotechnical testing.
 - Sidewalks will be constructed on both sides of SR 179 from Ridge Trail Drive to the pullouts at the Forest Boundary, with exact limits to be determined during final design.

NAME		DATE	ARIZONA DEPARTMENT OF TRANSPORTATION INTERMODAL TRANSPORTATION DIVISION		
			ALTERNATIVE C SR 179 TYPICAL SECTIONS		
ROUTE	SR 179	LOCATION	VILLAGE OF OAK CREEK - SEDONA		SHEET OF
TRACS NO. H 3414 OIL			STP-238-506		OF



DATE	
DESIGN	
REVISION	
APPROVED NAME	
DATE	


F.H.W.A. REGION	STATE	PROJECT NO.	SHEET NO.	TOTAL SHEETS	AS BUILT
9	ARIZ.	STP-238-506			
179 YV 304					

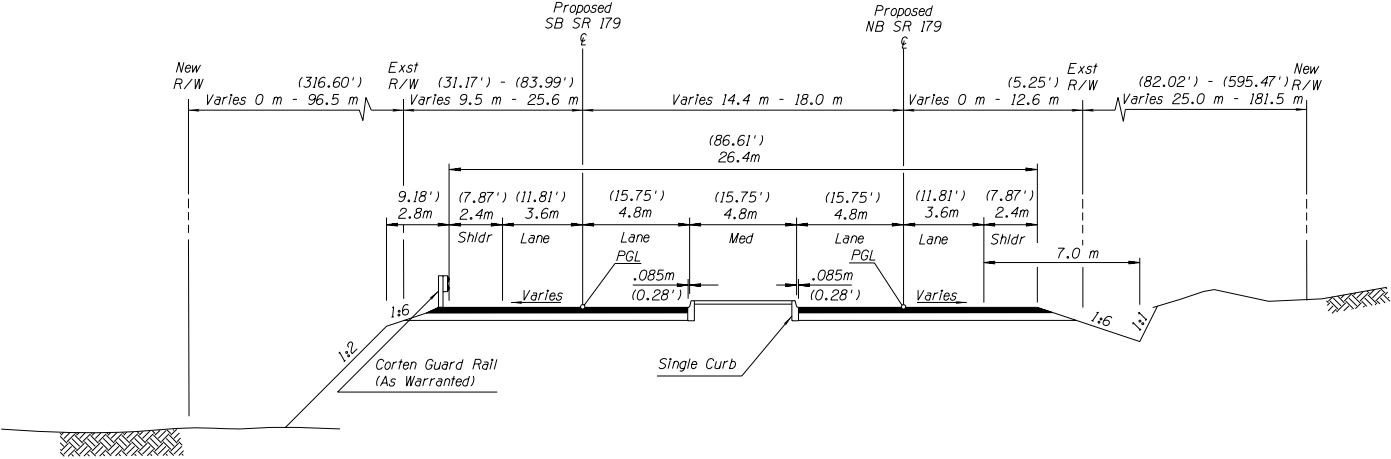


4-LANE RURAL ROADWAY WITH RAISED MEDIAN
MP 307.1 - 307.2

NOTE:
For cut slope, exact slope rate will be determined during final design upon evaluation of detailed geotechnical testing.

NAME		DATE	ARIZONA DEPARTMENT OF TRANSPORTATION INTERMODAL TRANSPORTATION DIVISION	
PROJECT NO.		LOCATION	ALTERNATIVE C SR 179 TYPICAL SECTIONS	
ROUTE SR 179		VILLAGE OF OAK CREEK - SEDONA		SHEET OF
TRACS NO. H 3414 OIL		STP-238-506		OF

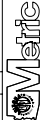

F.H.W.A. REGION	STATE	PROJECT NO.	SHEET NO.	TOTAL SHEETS	AS BUILT
9	ARIZ.	STP-238-506			
179 YV 304					

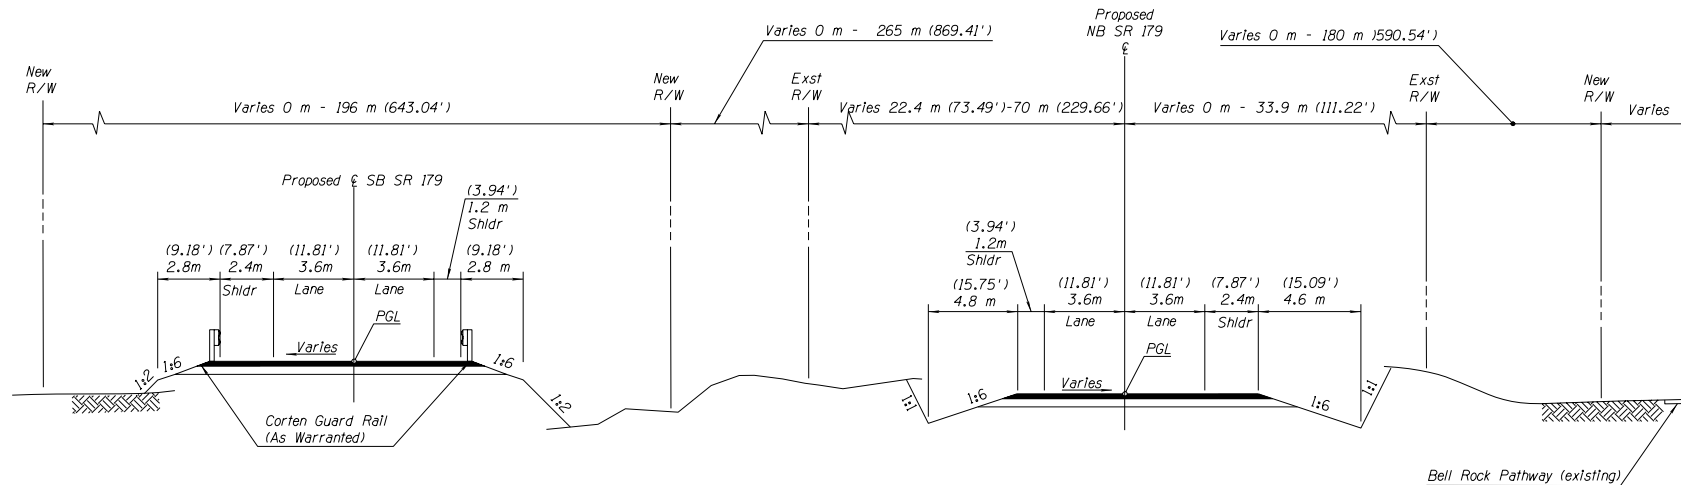

4-LANE RURAL DIVIDED ROADWAY WITH BIFURCATED ALIGNMENTS

MP 307.2 - MP 309.6


NOTE:

For cut slope, exact slope rate will be determined during final design upon evaluation of detailed geotechnical testing.

Short pedestrian paths will be constructed to link the existing Bell Rock Pathway to the project's new pedestrian paths in the Village of Oak Creek and in Sedona.

NAME	DATE	ARIZONA DEPARTMENT OF TRANSPORTATION INTERMODAL TRANSPORTATION DIVISION	
		ALTERNATIVE C SR 179 TYPICAL SECTIONS	
ROUTE SR 179	LOCATION VILLAGE OF OAK CREEK - SEDONA	SHEET OF	
TRACS NO. H 3414 OIL		STP-238-506	

F.H.W.A. REGION	STATE	PROJECT NO.	SHEET NO.	TOTAL SHEETS	AS BUILT
9	ARIZ.	STP-238-506			
179 YV 304					

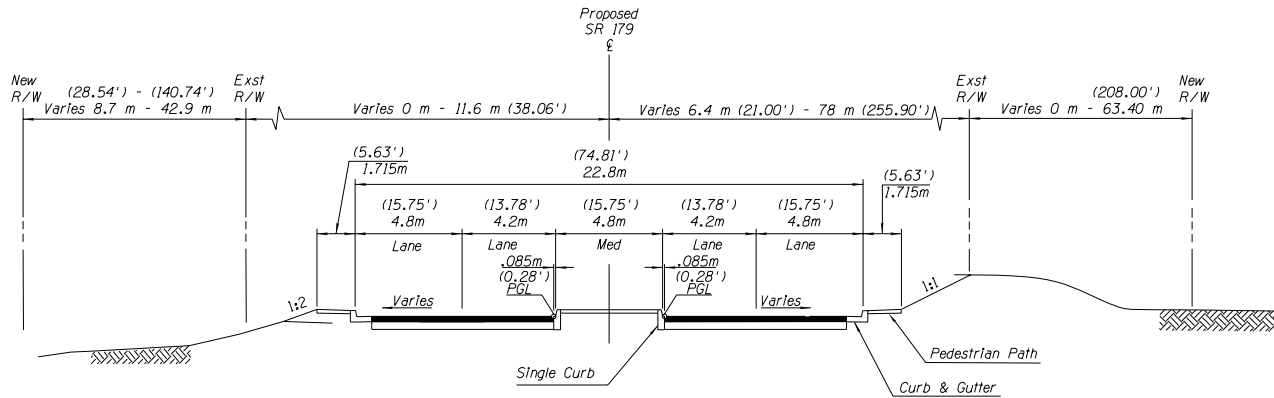

4-LANE URBAN ROADWAY WITH RAISED MEDIAN


MP 309.9 - 310.1

NOTE:
For cut slope, exact slope rate will be determined during final design upon evaluation of detailed geotechnical testing.


NAME	DATE	ARIZONA DEPARTMENT OF TRANSPORTATION INTERMODAL TRANSPORTATION DIVISION	
		ALTERNATIVE C SR 179 TYPICAL SECTIONS	
ROUTE SR 179	LOCATION VILLAGE OF OAK CREEK - SEDONA	SHEET OF	
TRACS NO. H 3414 OIL		STP-238-506	
		OF	



F.H.W.A. REGION	STATE	PROJECT NO.	SHEET NO.	TOTAL SHEETS	AS BUILT
9	ARIZ.	STP-238-506			
		179 YV 304			

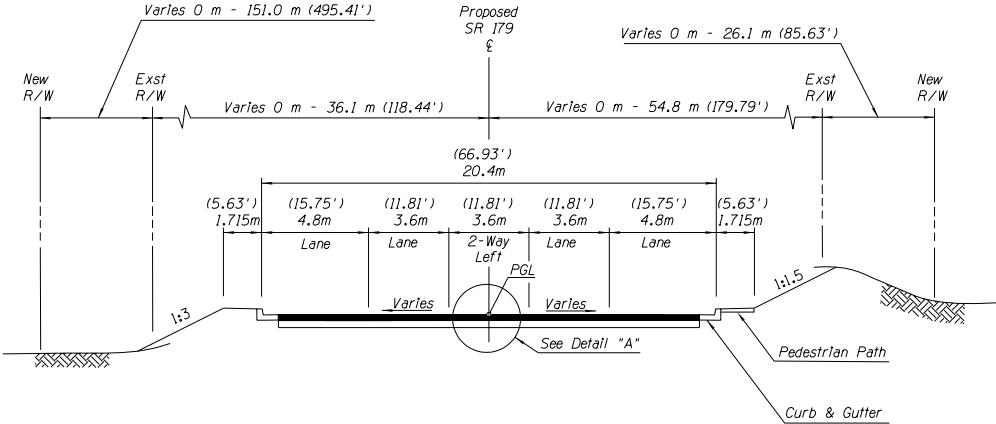

5-LANE URBAN ROADWAY
MP 310.1 - 312.0

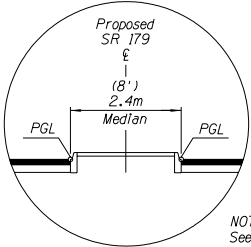

NOTE:
See Plans for
Median Location


DETAIL "A"

NOTE:
For cut slope, exact slope rate will be determined
during final design upon evaluation of detailed
geotechnical testing.

NAME		DATE		ARIZONA DEPARTMENT OF TRANSPORTATION INTERMODAL TRANSPORTATION DIVISION	
ROUTE		LOCATION		ALTERNATIVE C SR 179 TYPICAL SECTIONS	
SR 179		VILLAGE OF OAK CREEK - SEDONA		SHEET OF	
TRACS NO. H 3414 OIL		STP-238-506		OF	




F.H.W.A. REGION	STATE	PROJECT NO.	SHEET NO.	TOTAL SHEETS	AS BUILT
9	ARIZ.	STP-238-506			
179 YV 304					

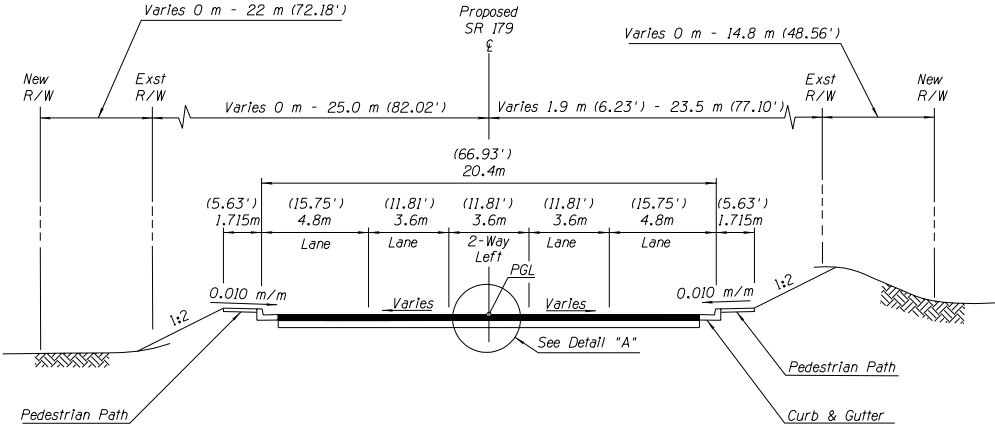

5-LANE URBAN ROADWAY
MP 312.0 - 313.4

NOTES:
1. For cut slope, exact slope rate will be determined during final design upon evaluation of detailed geotechnical testing.

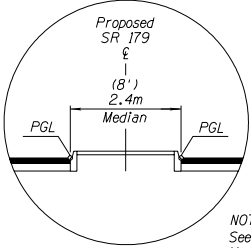


NOTE:
See Plans for Median Location

DETAIL "A"

NAME	DATE	ARIZONA DEPARTMENT OF TRANSPORTATION INTERMODAL TRANSPORTATION DIVISION	
		ALTERNATIVE C SR 179 TYPICAL SECTIONS	
ROUTE SR 179	LOCATION VILLAGE OF OAK CREEK - SEDONA		SHEET OF
TRACS NO. H 3414 OIL		STP-238-506	OF



F.H.W.A. REGION	STATE	PROJECT NO.	SHEET NO.	TOTAL SHEETS	AS BUILT
9	ARIZ.	STP-238-506			
179 YV 304					

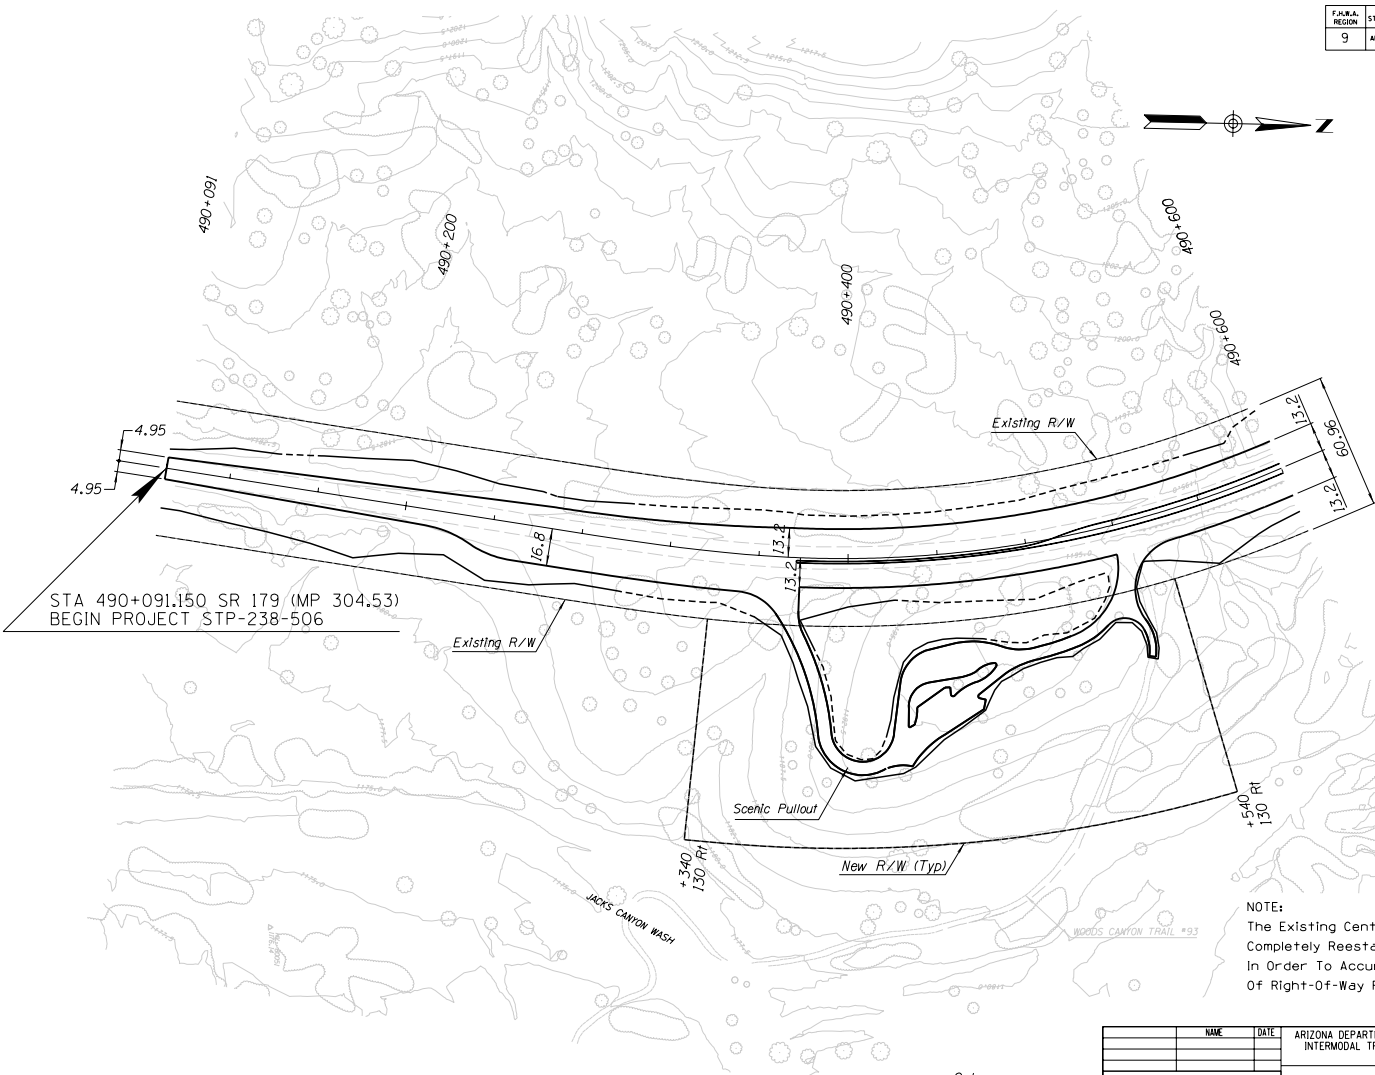

NOTE:
The Existing Centerline Alignment Shall Be Completely Reestablished During Final Design In Order To Accurately Determine The Amount Of Right-Of-Way Required From Each Parcel.


Cut = - - - -
Fill = ———
Scale = 1:2000

NAME		DATE	ARIZONA DEPARTMENT OF TRANSPORTATION INTERMODAL TRANSPORTATION DIVISION	
ROUTE		LOCATION	SHEET OF	
SR 179		VILLAGE OF OAK CREEK - SEDONA	OF	
TRACS NO. H 3414 OIL		STP-238-506	OF	



DATE	REVISION	APPROVED BY	DATE

F.H.W.A. REGION	STATE	PROJECT NO.	SHEET NO.	TOTAL SHEETS	AS BUILT
9	ARIZ.	STP-238-506			
179 YV 304					

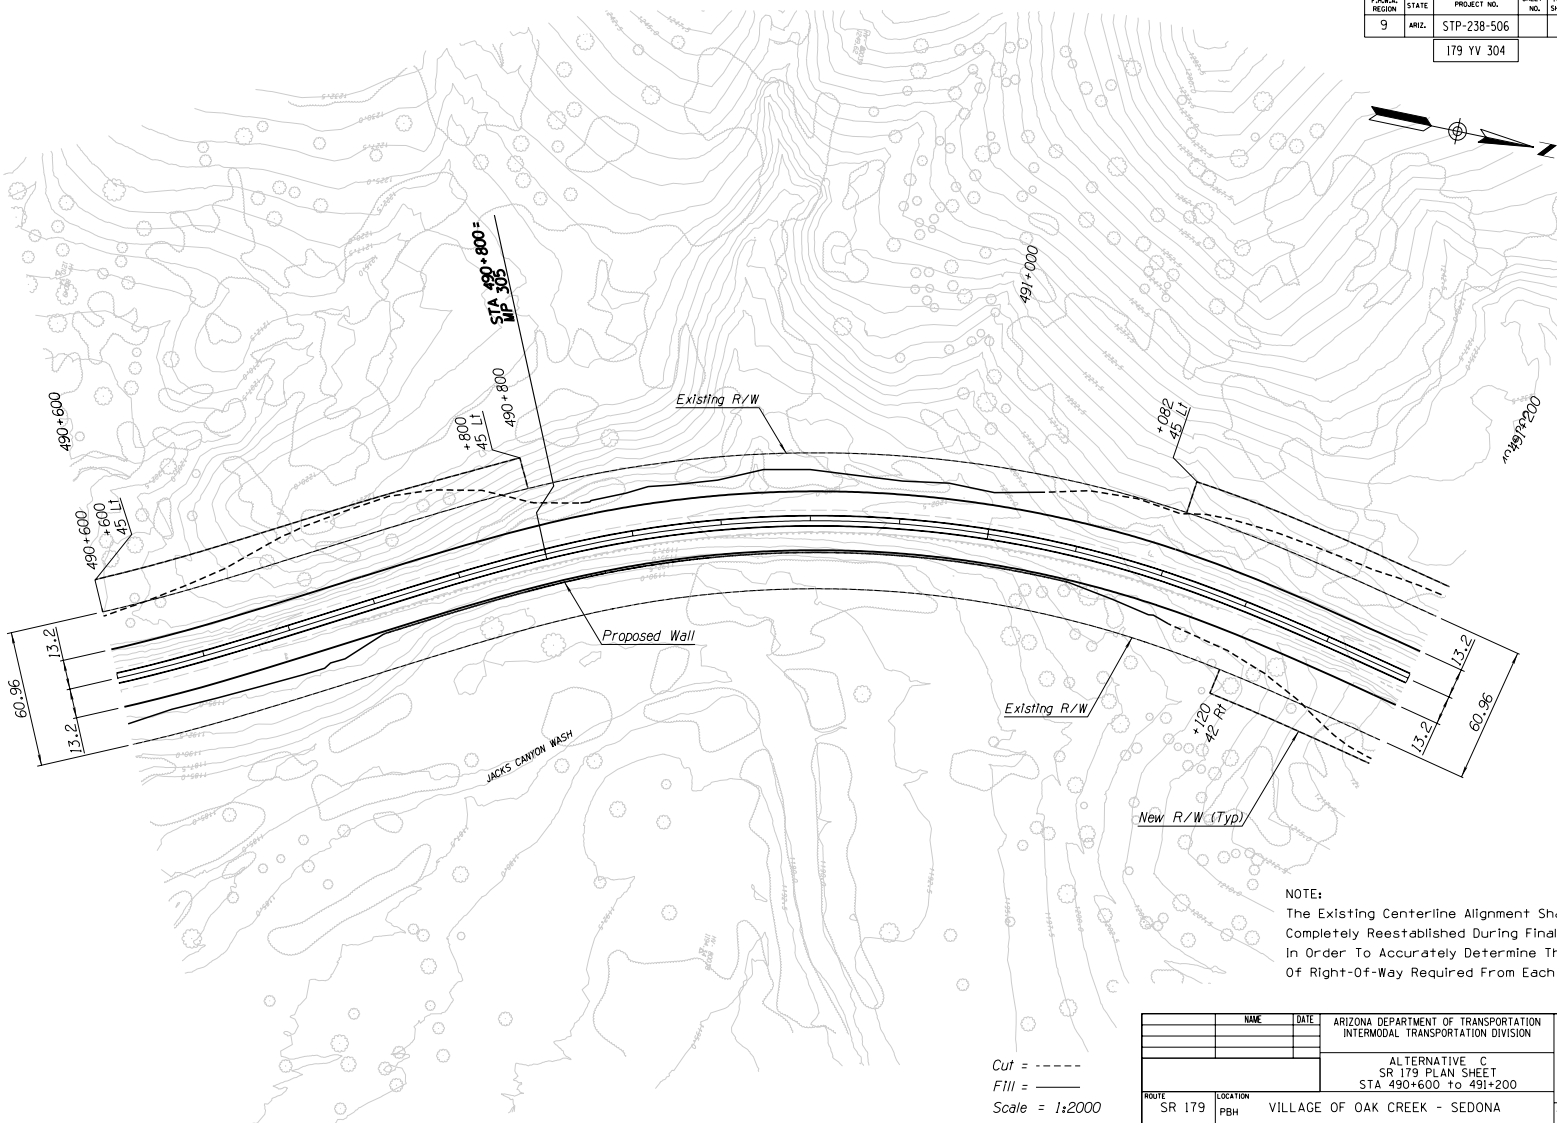

NOTE:
The Existing Centerline Alignment Shall Be Completely Reestablished During Final Design In Order To Accurately Determine The Amount Of Right-Of-Way Required From Each Parcel.



Cut = - - - -
Fill = ———
Scale = 1:2000

NAME		DATE	ARIZONA DEPARTMENT OF TRANSPORTATION INTERMODAL TRANSPORTATION DIVISION	
ALTERNATIVE C SR 179 PLAN SHEET STA 490+600 to 491+200				
ROUTE SR 179	LOCATION PBH	VILLAGE OF OAK CREEK - SEDONA	SHEET	OF
TRACS NO. H 3414 OIL		STP-238-506	OF	



DATE	
LOCATION	
REGION	
PROJECT NAME	
SHEET NO.	

F.H.W.A. REGION	STATE	PROJECT NO.	SHEET NO.	TOTAL SHEETS	AS BUILT
9	ARIZ.	STP-238-506			
179 YV 304					

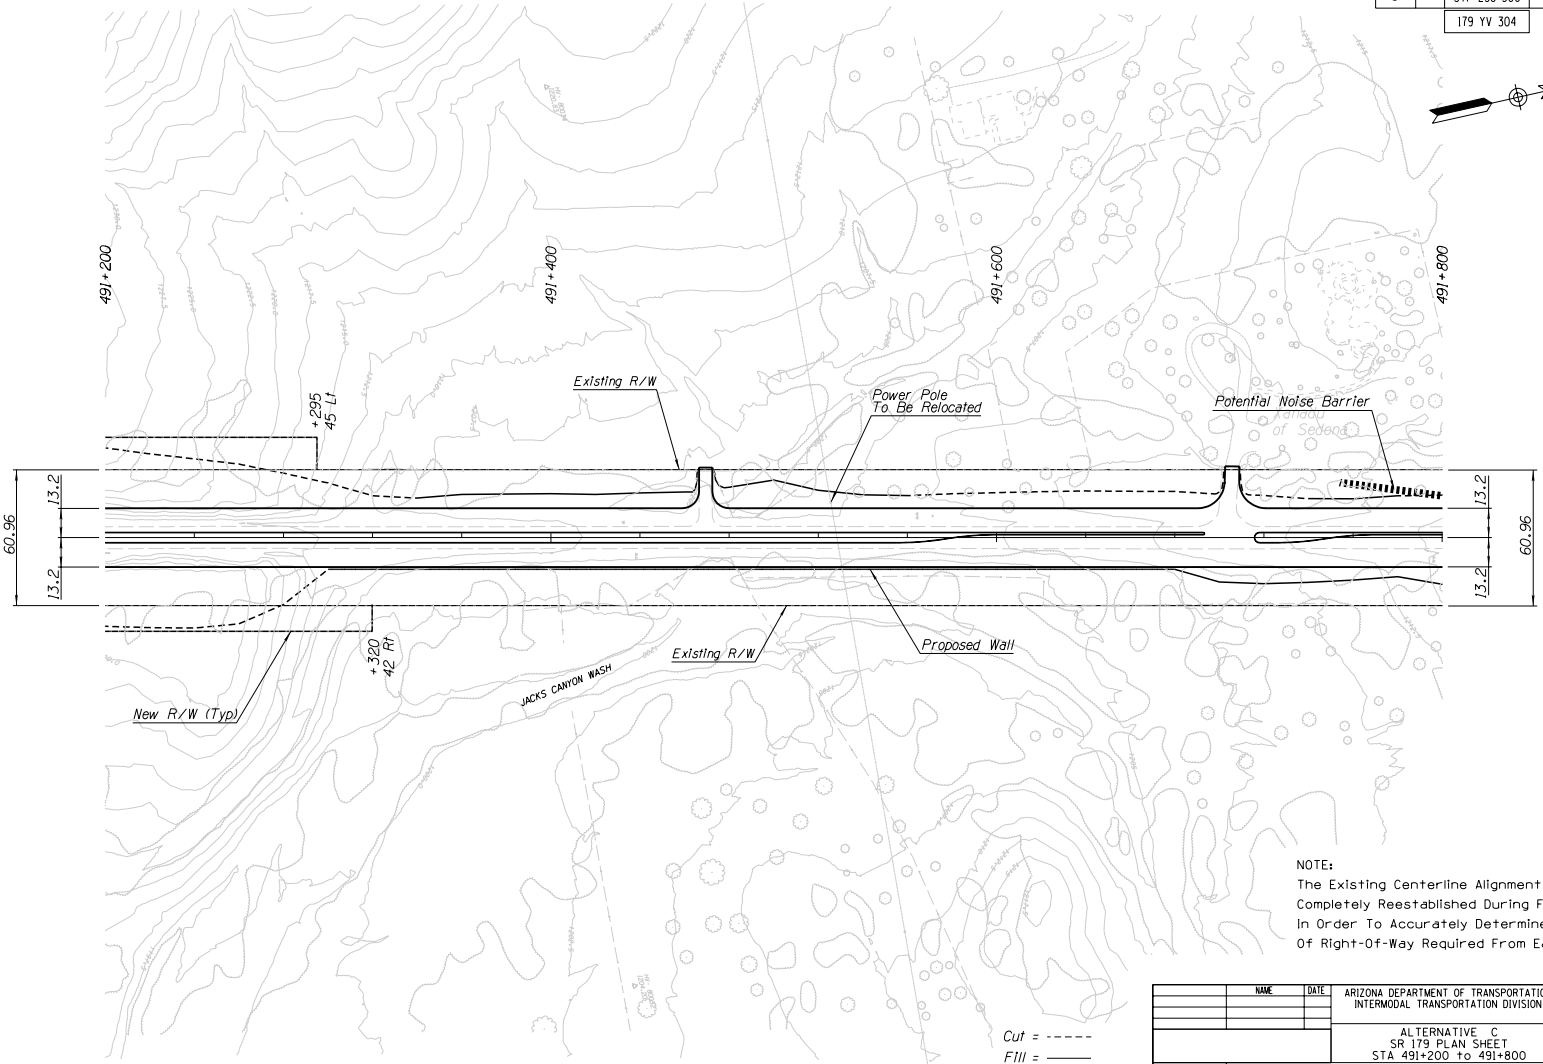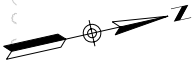

NOTE:
The Existing Centerline Alignment Shall Be Completely Reestablished During Final Design In Order To Accurately Determine The Amount Of Right-Of-Way Required From Each Parcel.



Cut = ----
Fill = ----
Scale = 1:2000

		NAME	DATE	ARIZONA DEPARTMENT OF TRANSPORTATION INTERMODAL TRANSPORTATION DIVISION	
				ALTERNATIVE C SR 179 PLAN SHEET STA 491+200 to 491+800	
ROUTE	LOCATION				SHEET OF
SR 179	VILLAGE OF OAK CREEK - SEDONA				
TRACS NO. H 3414 OIL		STP-238-506		___ OF ___	



DATE	LOCATION	REVISION	APPROVED NAME	DATE

F.H.W.A. REGION	STATE	PROJECT NO.	SHEET NO.	TOTAL SHEETS	AS BUILT
9	ARIZ.	STP-238-506			
179 YV 304					

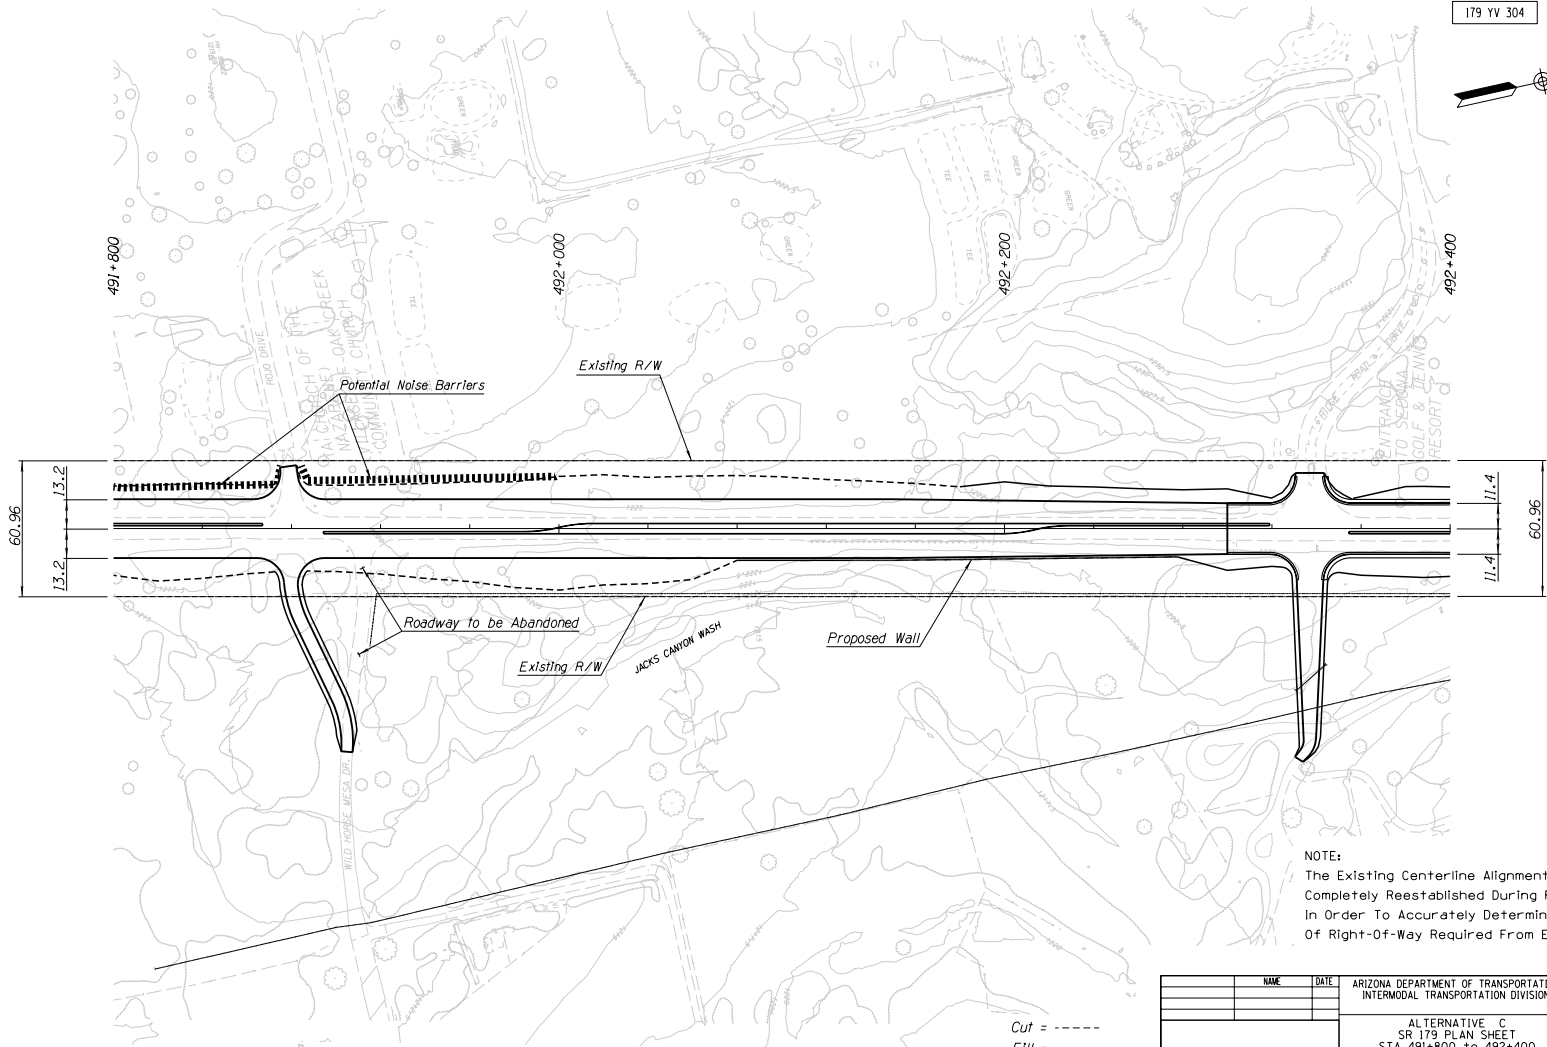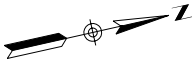



NOTE:
The Existing Centerline Alignment Shall Be Completely Reestablished During Final Design In Order To Accurately Determine The Amount Of Right-Of-Way Required From Each Parcel.

Cut = ----
Fill = ----
Scale = 1:2000

		NAME	DATE	ARIZONA DEPARTMENT OF TRANSPORTATION INTERMODAL TRANSPORTATION DIVISION	
				ALTERNATIVE C SR 179 PLAN SHEET STA 491+800 to 492+400	
ROUTE	SR 179	LOCATION	VILLAGE OF OAK CREEK - SEDONA		SHEET OF
TRACS NO. H 3414 OIL			STP-238-506		___ OF ___



F.H.W.A. REGION	STATE	PROJECT NO.	SHEET NO.	TOTAL SHEETS	AS BUILT
9	ARIZ.	STP-238-506			
			179 YV 304		

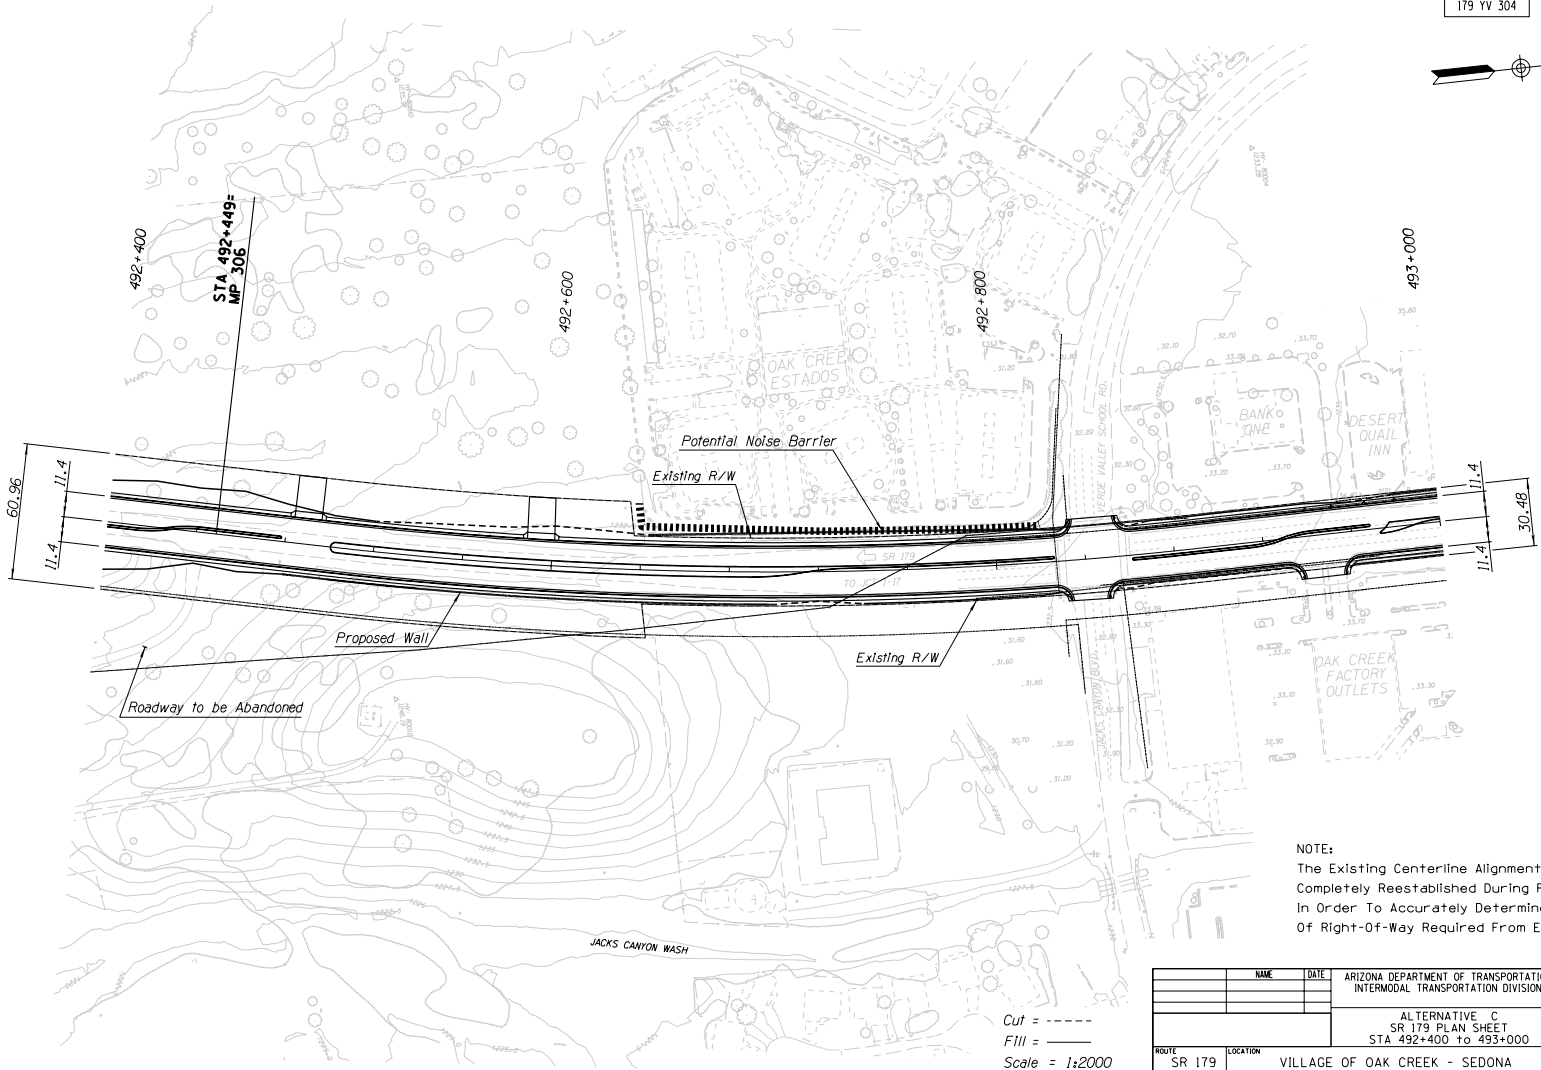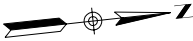

NOTE:
The Existing Centerline Alignment Shall Be Completely Reestablished During Final Design In Order To Accurately Determine The Amount Of Right-Of-Way Required From Each Parcel.


Cut = - - - -
Fill = _____
Scale = 1:2000

NAME		DATE	ARIZONA DEPARTMENT OF TRANSPORTATION INTERMODAL TRANSPORTATION DIVISION	
ALTERNATIVE C			SR 179 PLAN SHEET	
			STA 492+400 to 493+000	
ROUTE	LOCATION		SHEET OF	
SR 179	VILLAGE OF OAK CREE - SEDONA			
TRACS NO. H 3414 OIL			STP-238-506	
			OF	



DATE	LOCATION	REVISION	APPROVED BY	DATE

F.H.W.A. REGION	STATE	PROJECT NO.	SHEET NO.	TOTAL SHEETS	AS BUILT
9	ARIZ.	STP-238-506			
179 YV 304					

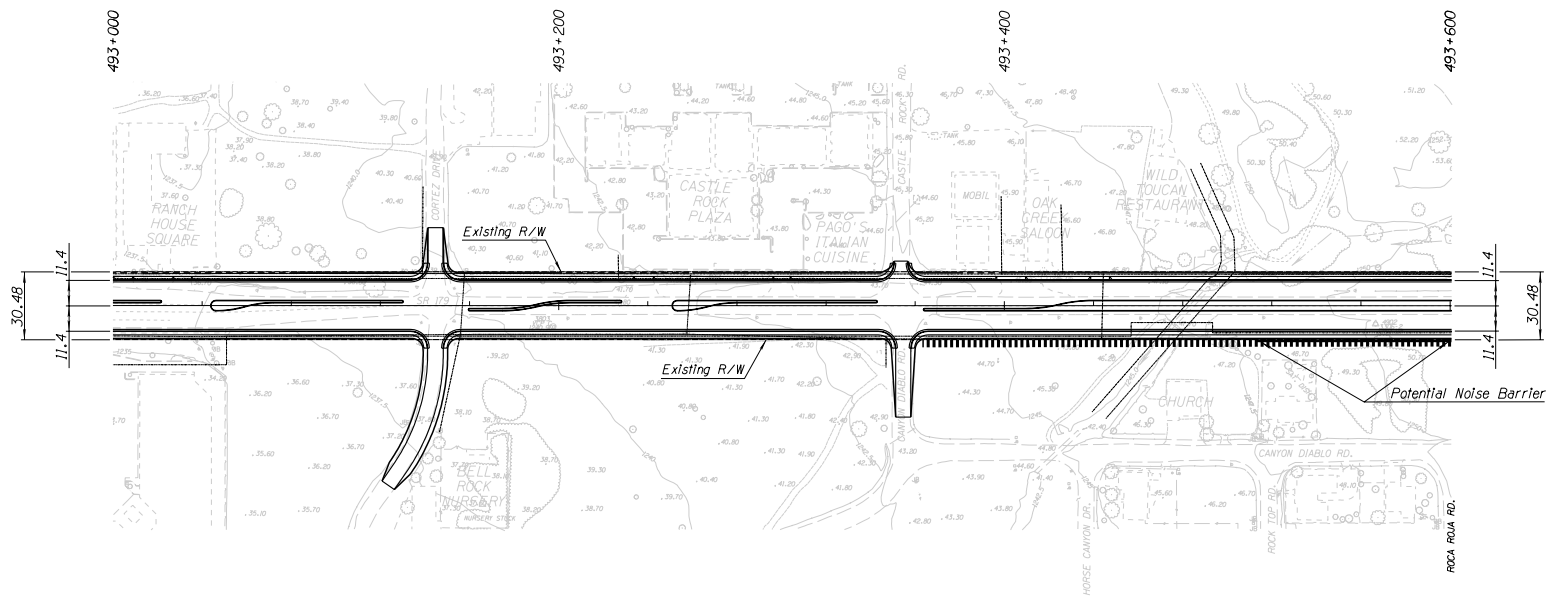


NOTE:
The Existing Centerline Alignment Shall Be Completely Reestablished During Final Design In Order To Accurately Determine The Amount Of Right-Of-Way Required From Each Parcel.

Cut = ----
Fill = ----
Scale = 1:2000

NAME		DATE	ARIZONA DEPARTMENT OF TRANSPORTATION INTERMODAL TRANSPORTATION DIVISION	
ALTERNATIVE C			SR 179 PLAN SHEET	
			STA 493+000 to 493+600	
ROUTE	LOCATION		SHEET OF	
SR 179	VILLAGE OF OAK CREEK - SEDONA			
TRACS NO. H 3414 OIL			STP-238-506	
			OF	




F.H.W.A. REGION	STATE	PROJECT NO.	SHEET NO.	TOTAL SHEETS	AS BUILT
9	ARIZ.	STP-238-506			
179 YV 304					

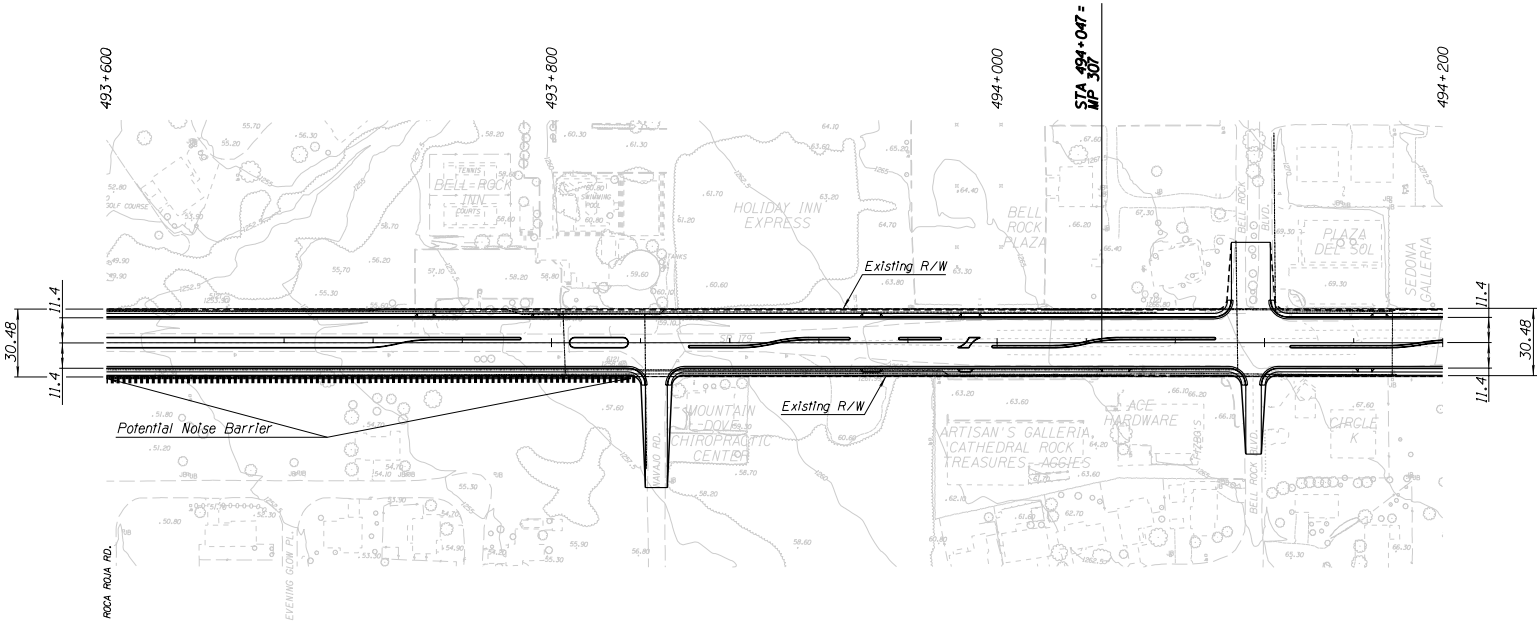



NOTE:
The Existing Centerline Alignment Shall Be Completely Reestablished During Final Design In Order To Accurately Determine The Amount Of Right-Of-Way Required From Each Parcel.

Cut = ----
Fill = ----
Scale = 1:2000

NAME		DATE	ARIZONA DEPARTMENT OF TRANSPORTATION INTERMODAL TRANSPORTATION DIVISION	
ALTERNATIVE C SR 179 PLAN SHEET STA 493+600 to 494+200				
ROUTE SR 179	LOCATION VILLAGE OF OAK CREEK - SEDONA		SHEET OF	
TRACS NO. H 3414 OIL			STP-238-506	
			OF	

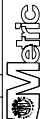

F.H.W.A. REGION	STATE	PROJECT NO.	SHEET NO.	TOTAL SHEETS	AS BUILT
9	ARIZ.	STP-238-506			
179 YV 304					

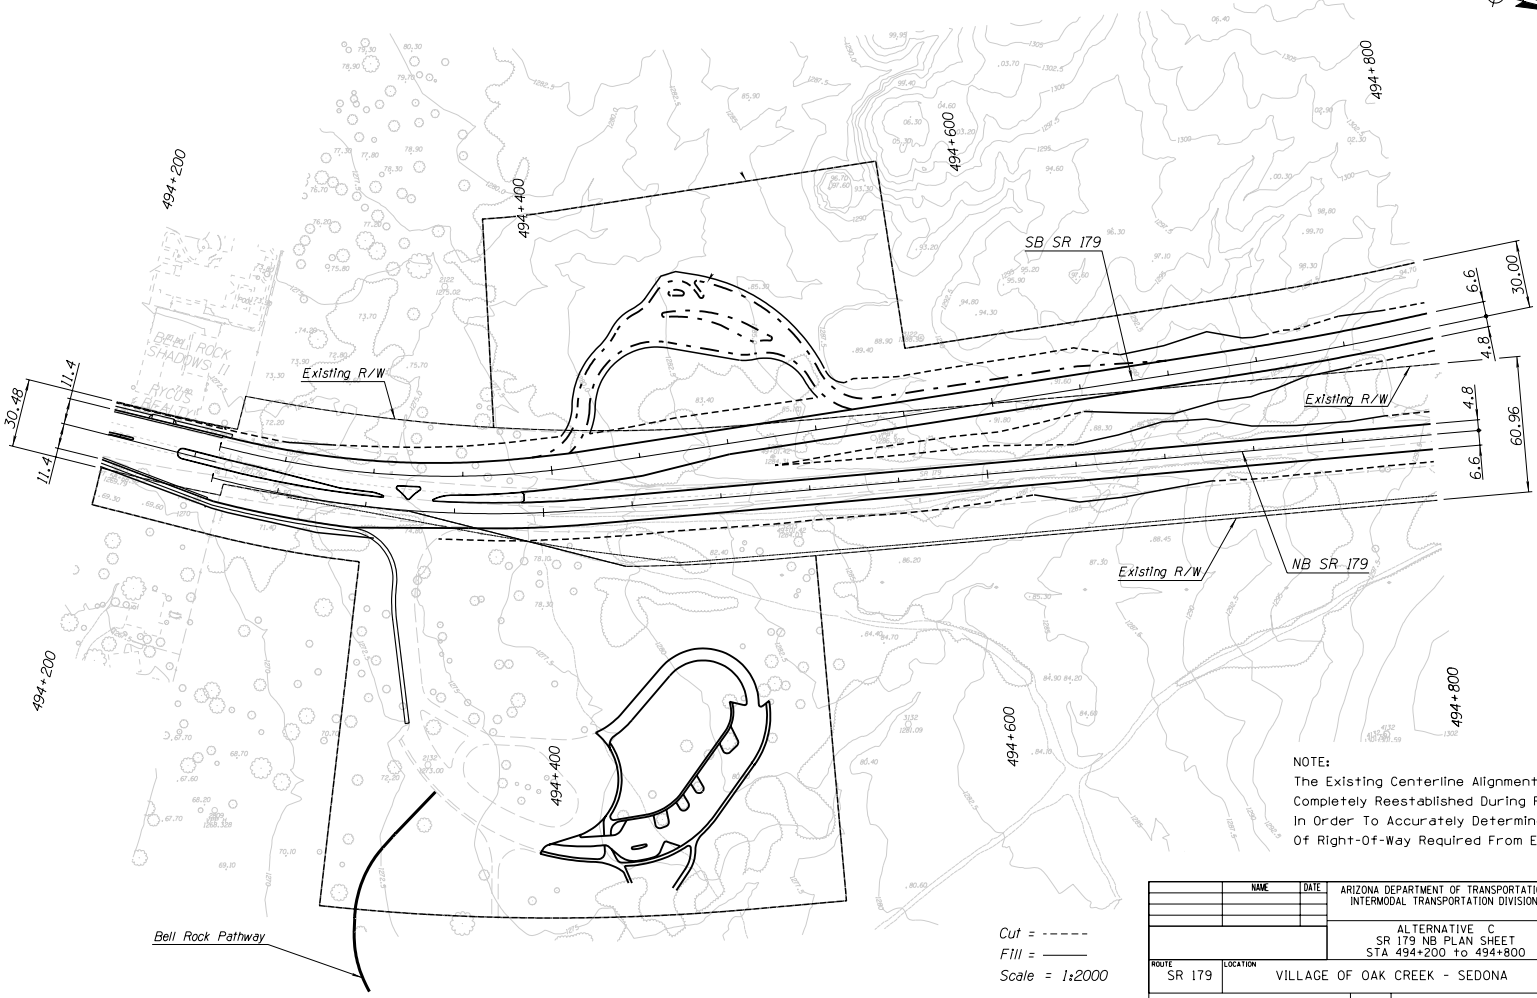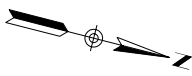

NOTE:
The Existing Centerline Alignment Shall Be Completely Reestablished During Final Design In Order To Accurately Determine The Amount Of Right-Of-Way Required From Each Parcel.


Cut = - - - -
Fill = ———
Scale = 1:2000

		NAME	DATE	ARIZONA DEPARTMENT OF TRANSPORTATION INTERMODAL TRANSPORTATION DIVISION	
				ALTERNATIVE C	
				SR 179 NB PLAN SHEET	
				STA 494+200 TO 494+800	
ROUTE	SR 179	LOCATION	VILLAGE OF OAK CREEK - SEDONA		SHEET OF
TRACS NO. H 3414 OIL			STP-238-506		___ OF ___

DATE	LOCATION	REVISION	DATE	LOCATION	REVISION



F.H.W.A. REGION	STATE	PROJECT NO.	SHEET NO.	TOTAL SHEETS	AS BUILT
9	ARIZ.	STP-238-506			
179 YV 304					

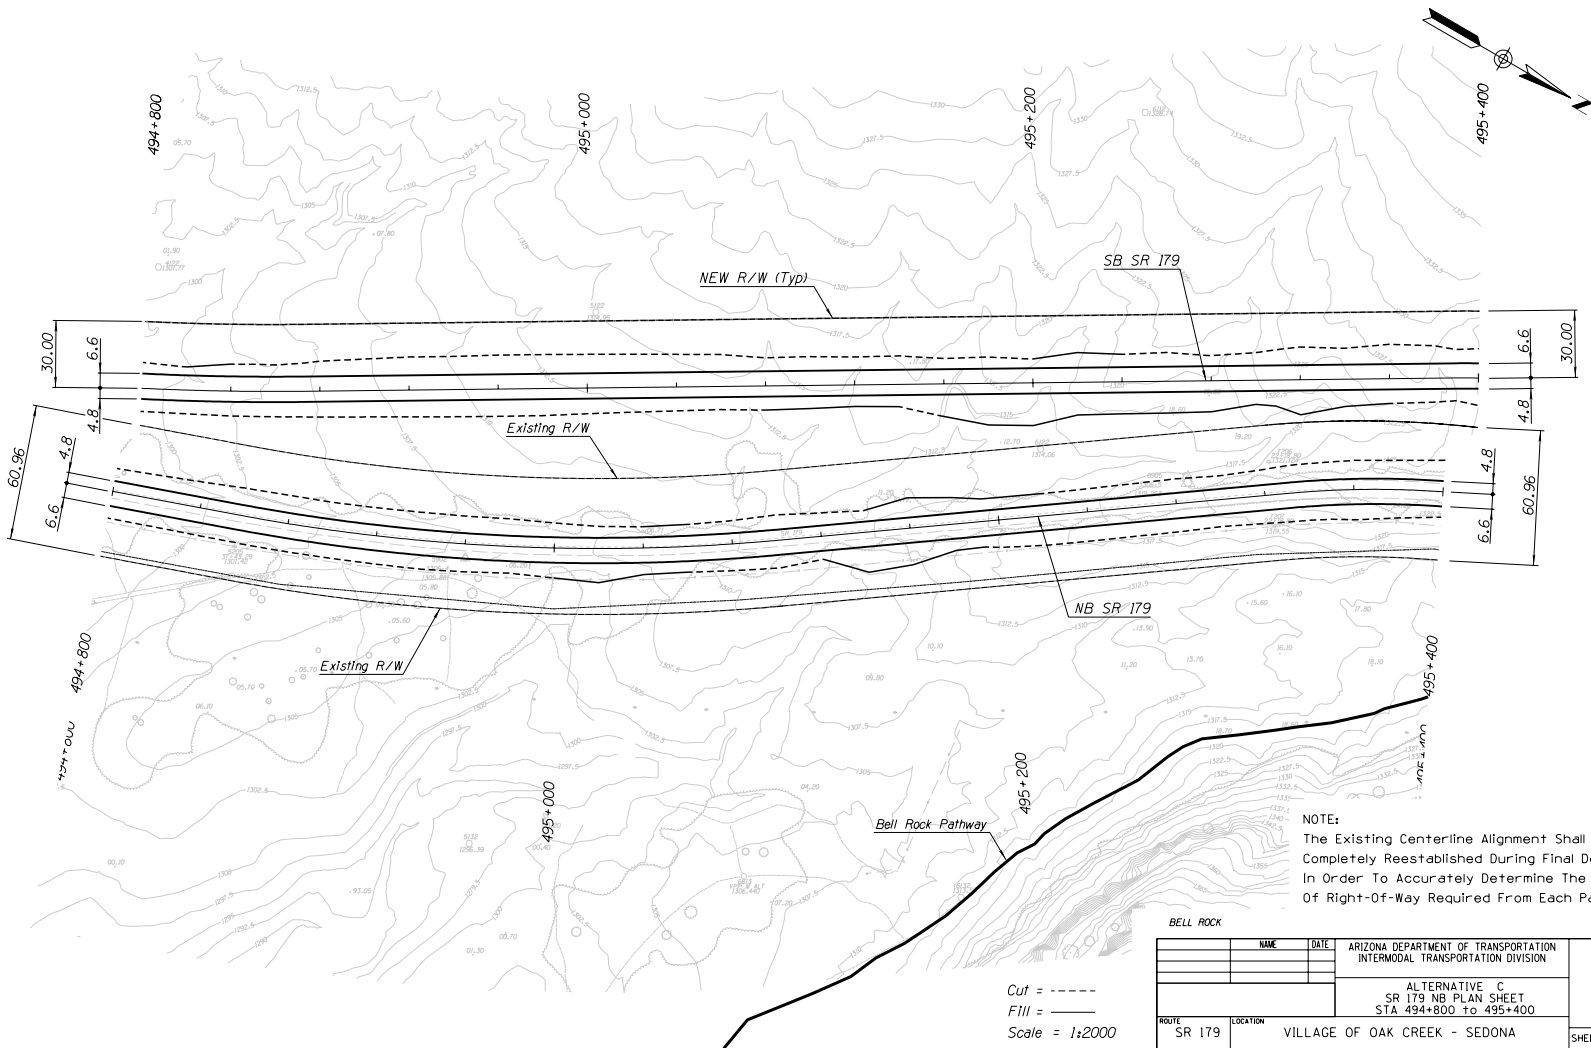

NOTE:
The Existing Centerline Alignment Shall Be Completely Reestablished During Final Design In Order To Accurately Determine The Amount Of Right-Of-Way Required From Each Parcel.

Cut = ----
Fill = ----
Scale = 1:2000


BELL ROCK		NAME		DATE	ARIZONA DEPARTMENT OF TRANSPORTATION INTERMODAL TRANSPORTATION DIVISION	
ROUTE		LOCATION		ALTERNATIVE C SR 179 NB PLAN SHEET STA 494+800 TO 495+400		
SR 179		VILLAGE OF OAK CREEK - SEDONA		SHEET OF		
TRACS NO. H 3414 OIL				STP-238-506		
				OF		



DATE	
DESIGNED BY	
CHECKED BY	
APPROVED BY	
DATE	
SCALE	

F.H.W.A. REGION	STATE	PROJECT NO.	SHEET NO.	TOTAL SHEETS	AS BUILT
9	ARIZ.	STP-238-506			

179 YV 304

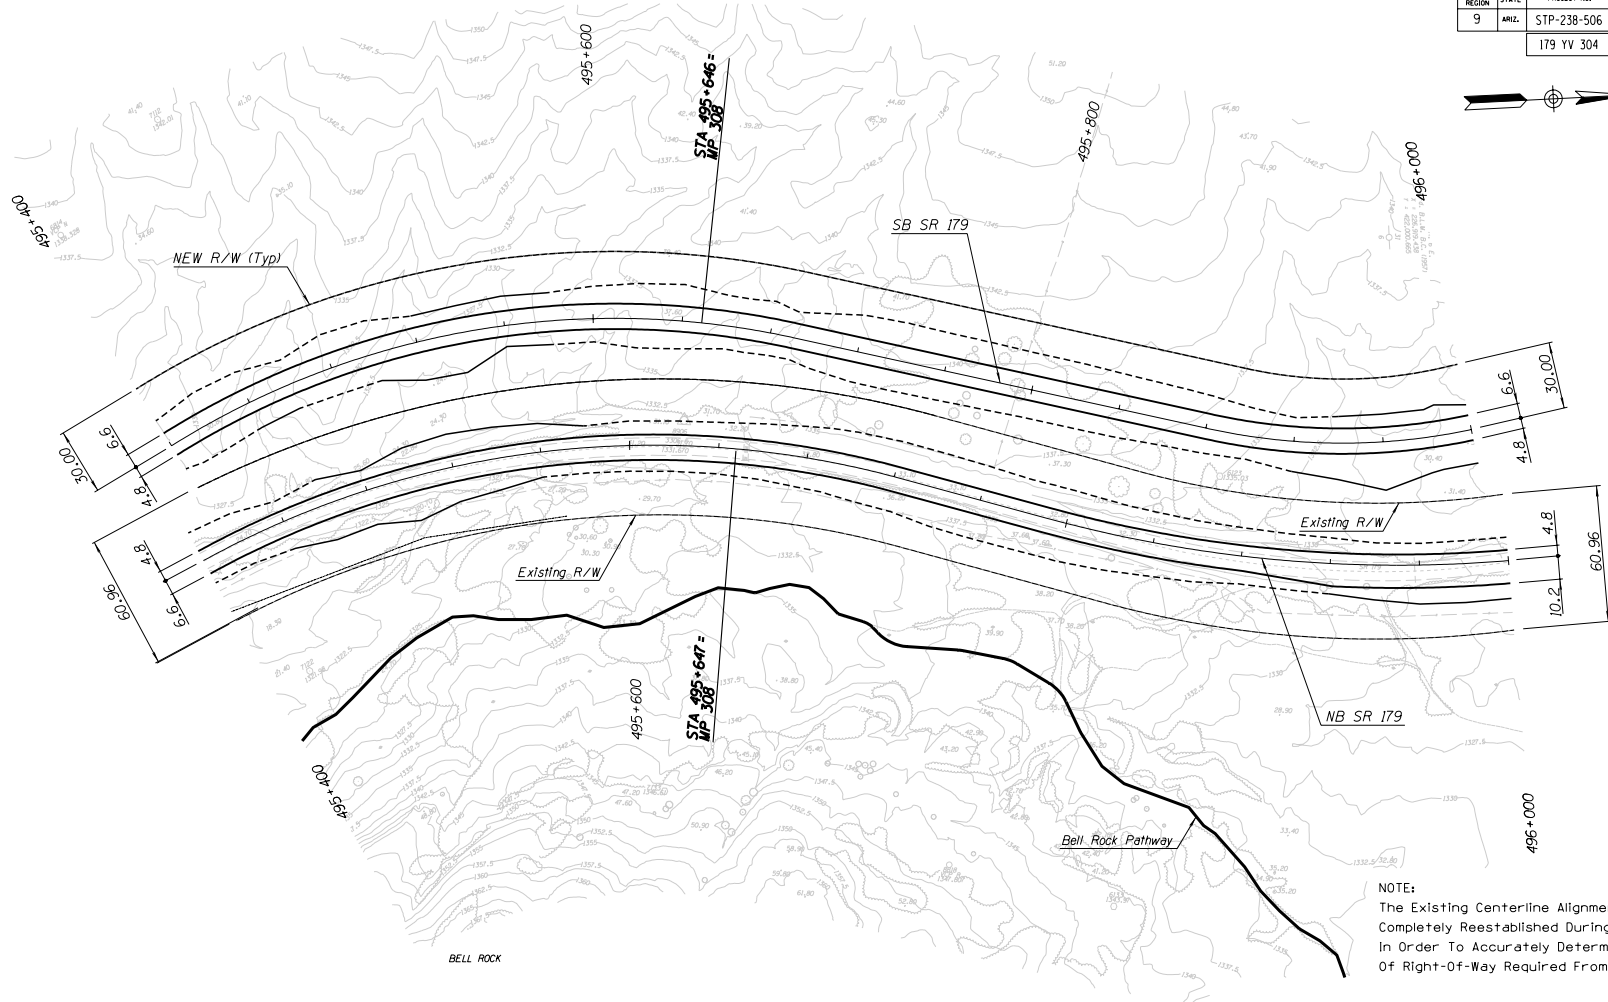

NOTE:
The Existing Centerline Alignment Shall Be Completely Reestablished During Final Design In Order To Accurately Determine The Amount Of Right-Of-Way Required From Each Parcel.

Cut = ----
Fill = ----
Scale = 1:2000


NAME		DATE	ARIZONA DEPARTMENT OF TRANSPORTATION INTERMODAL TRANSPORTATION DIVISION	
ALTERNATIVE C			SR 179 NB PLAN SHEET	
STA 495+400 TO 496+000				
ROUTE	LOCATION		SHEET OF	
SR 179	VILLAGE OF OAK CREEK - SEDONA			
TRACS NO. H 3414 OIL			STP-238-506	
			OF	



F.H.W.A. REGION	STATE	PROJECT NO.	SHEET NO.	TOTAL SHEETS	AS BUILT
9	ARIZ.	STP-238-506			
179 YV 304					

Page C-19

DATE	
DESIGNED BY	
CHECKED BY	
APPROVED BY	
DATE	
PROJECT NO.	


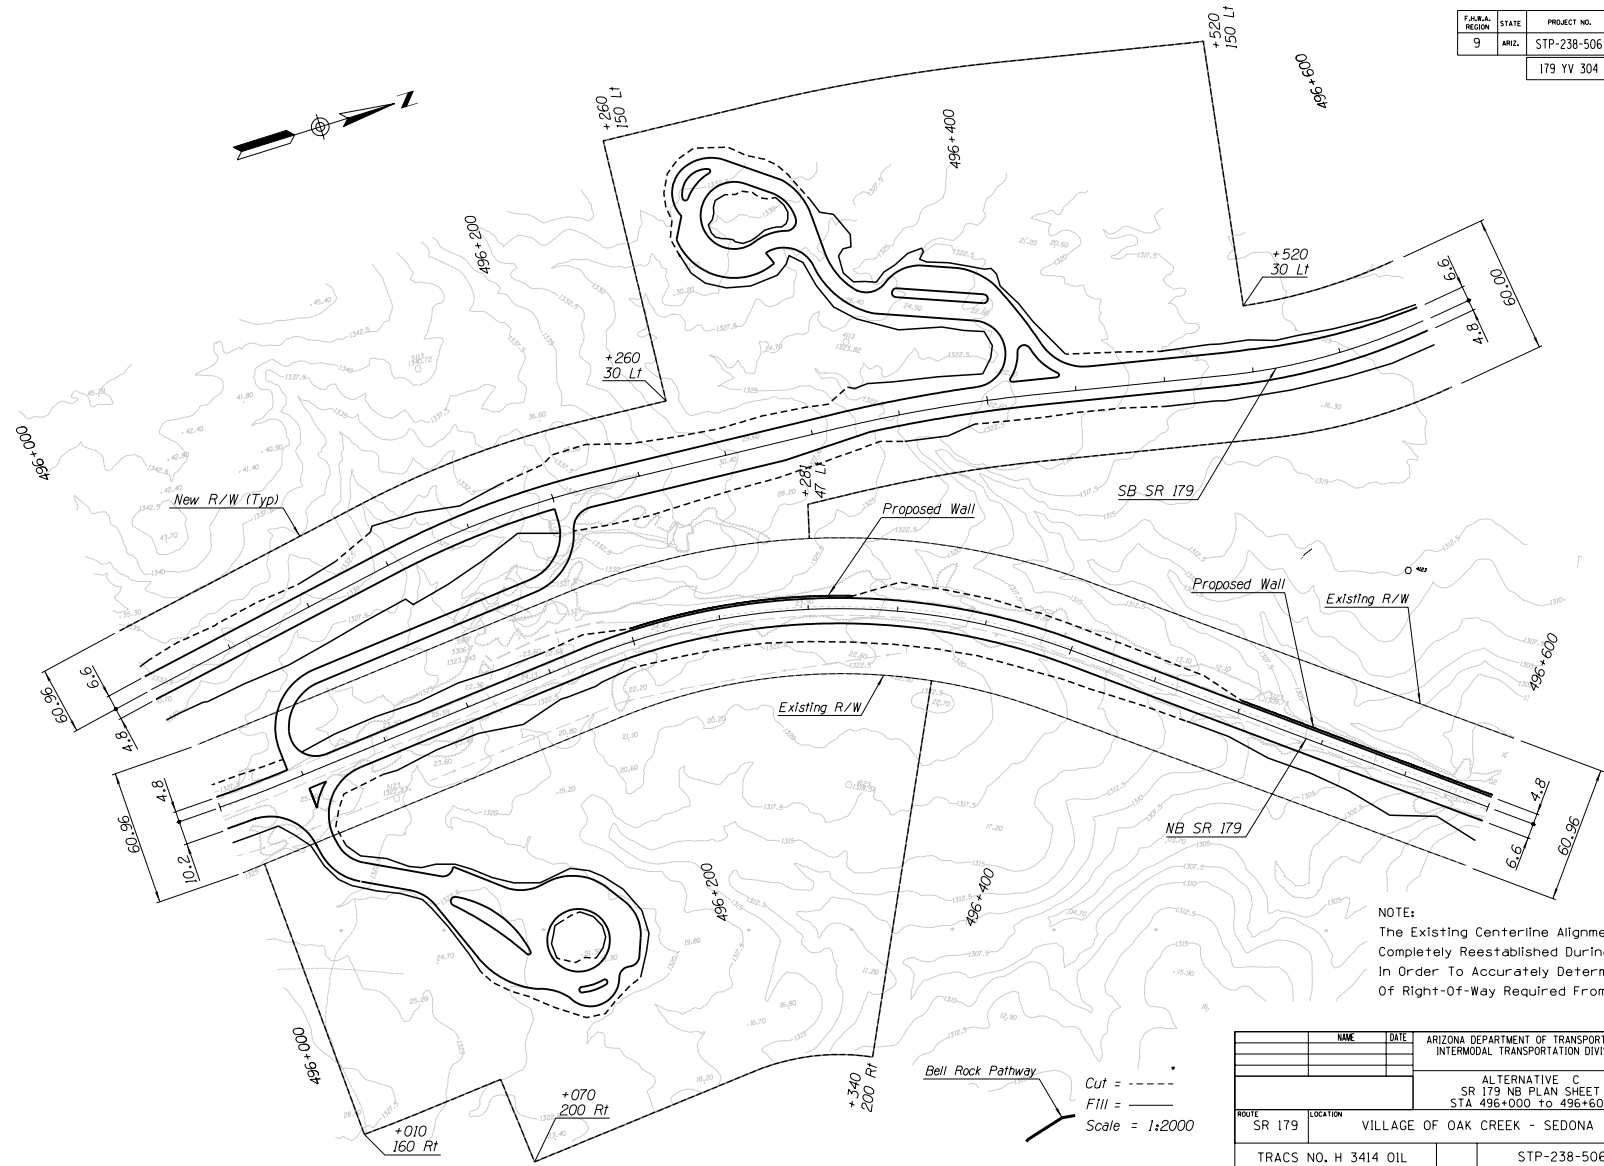


NOTE:
The Existing Centerline Alignment Shall Be Completely Reestablished During Final Design In Order To Accurately Determine The Amount Of Right-Of-Way Required From Each Parcel.

NAME	DATE	ARIZONA DEPARTMENT OF TRANSPORTATION INTERMODAL TRANSPORTATION DIVISION	
ALTERNATIVE C SR 179 NB PLAN SHEET STA 496+000 TO 496+600			
ROUTE	LOCATION	VILLAGE OF OAK CREEK - SEDONA	
SR 179		SHEET OF	
TRACS NO. H 3414 OIL		STP-238-506	
		OF	



F.H.W.A. REGION	STATE	PROJECT NO.	SHEET NO.	TOTAL SHEETS	AS BUILT
9	ARIZ.	STP-238-506			
179 YV 304					

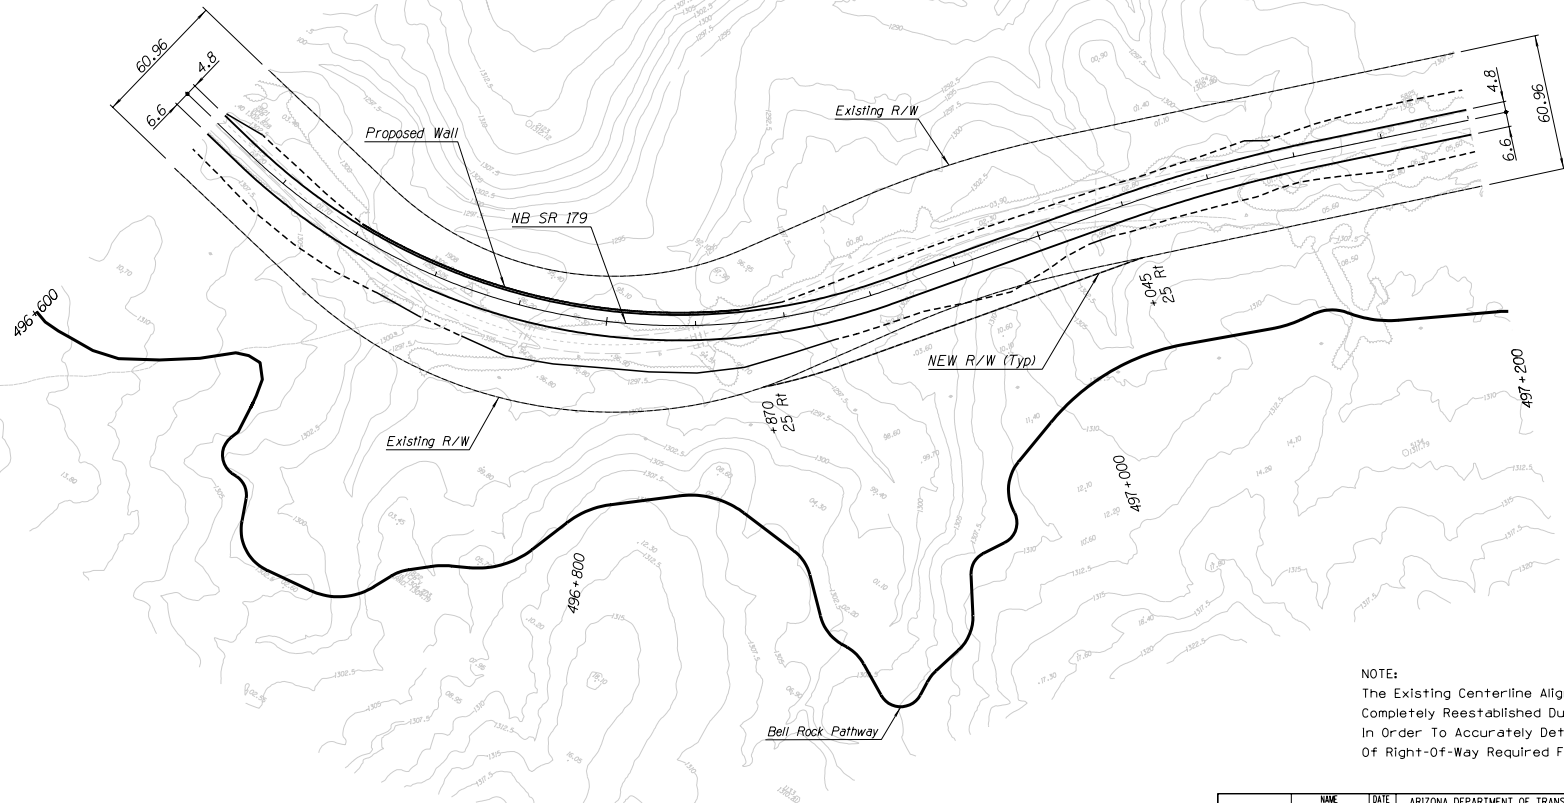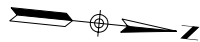


NOTE:
The Existing Centerline Alignment Shall Be Completely Reestablished During Final Design In Order To Accurately Determine The Amount Of Right-Of-Way Required From Each Parcel.

Cut = ----
Fill = ----
Scale = 1:2000

NAME		DATE	ARIZONA DEPARTMENT OF TRANSPORTATION INTERMODAL TRANSPORTATION DIVISION	
ALTERNATIVE C			SR 179 NB PLAN SHEET	
ROUTE		LOCATION	STA 496+600 TO 497+200	
SR 179		VILLAGE OF OAK CREEK - SEDONA	SHEET OF	
TRACS NO. H 3414 OIL			STP-238-506	
			OF	



F.H.W.A. REGION	STATE	PROJECT NO.	SHEET NO.	TOTAL SHEETS	AS BUILT
9	ARIZ.	STP-238-506			
179 YV 304					

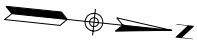

NOTE:
The Existing Centerline Alignment Shall Be Completely Reestablished During Final Design In Order To Accurately Determine The Amount Of Right-Of-Way Required From Each Parcel.



Cut = ----
Fill = ----
Scale = 1:2000

NAME		DATE	ARIZONA DEPARTMENT OF TRANSPORTATION INTERMODAL TRANSPORTATION DIVISION	
ALTERNATIVE C				
SR 179 SB PLAN SHEET				
STA 496+600 TO 497+080				
ROUTE	LOCATION		SHEET OF	
SR 179	VILLAGE OF OAK CREEK - SEDONA			
TRACS NO. H 3414 OIL			STP-238-506	
			OF	



DATE					
REVISION					
DESCRIPTION					
DATE					
BY					

F.H.W.A. REGION	STATE	PROJECT NO.	SHEET NO.	TOTAL SHEETS	AS BUILT
9	ARIZ.	STP-238-506			
179 YV 304					

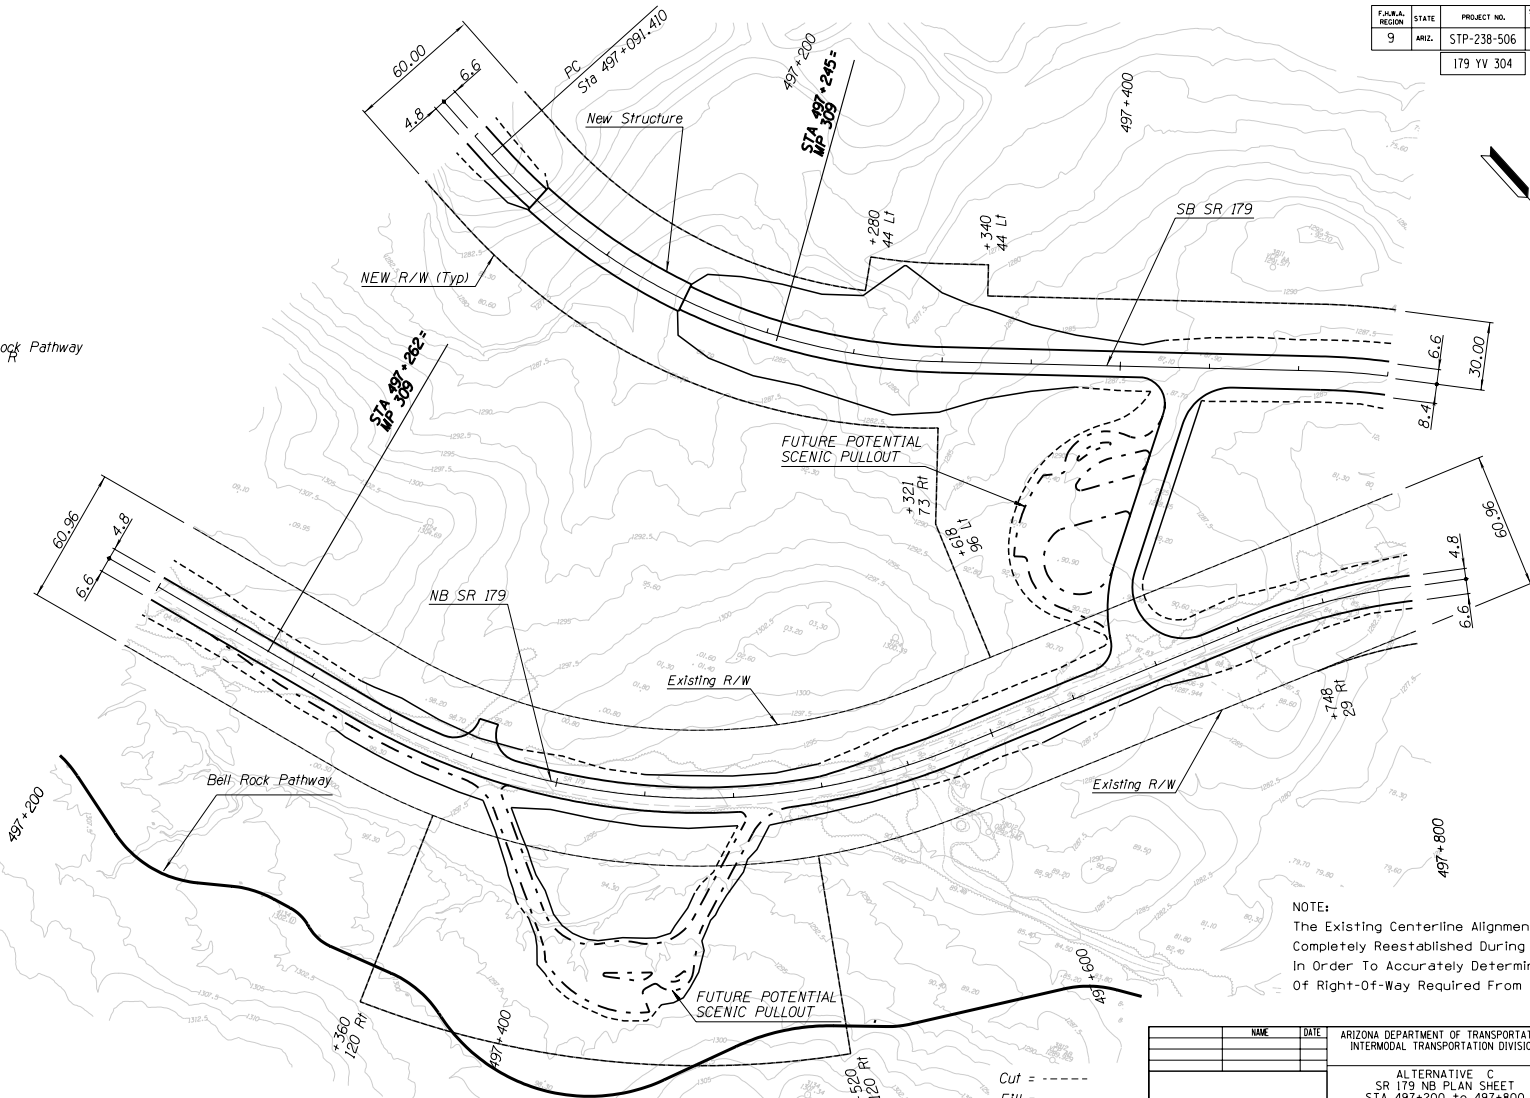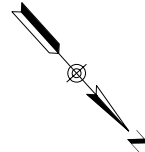



NOTE:
The Existing Centerline Alignment Shall Be Completely Reestablished During Final Design In Order to Accurately Determine The Amount Of Right-Of-Way Required From Each Parcel.

Cut = ---
Fill = ---
Scale = 1:2000

NAME	DATE	ARIZONA DEPARTMENT OF TRANSPORTATION INTERMODAL TRANSPORTATION DIVISION	
		ALTERNATIVE C SR 179 NB PLAN SHEET STA 497+200 TO 497+800	
ROUTE	LOCATION	SR 179 VILLAGE OF OAK CREEK - SEDONA	
TRACS NO. H 3414 OIL		STP-238-506	SHEET OF



F.H.W.A. REGION	STATE	PROJECT NO.	SHEET NO.	TOTAL SHEETS	AS BUILT
9	ARIZ.	STP-238-506			
179 YV 304					

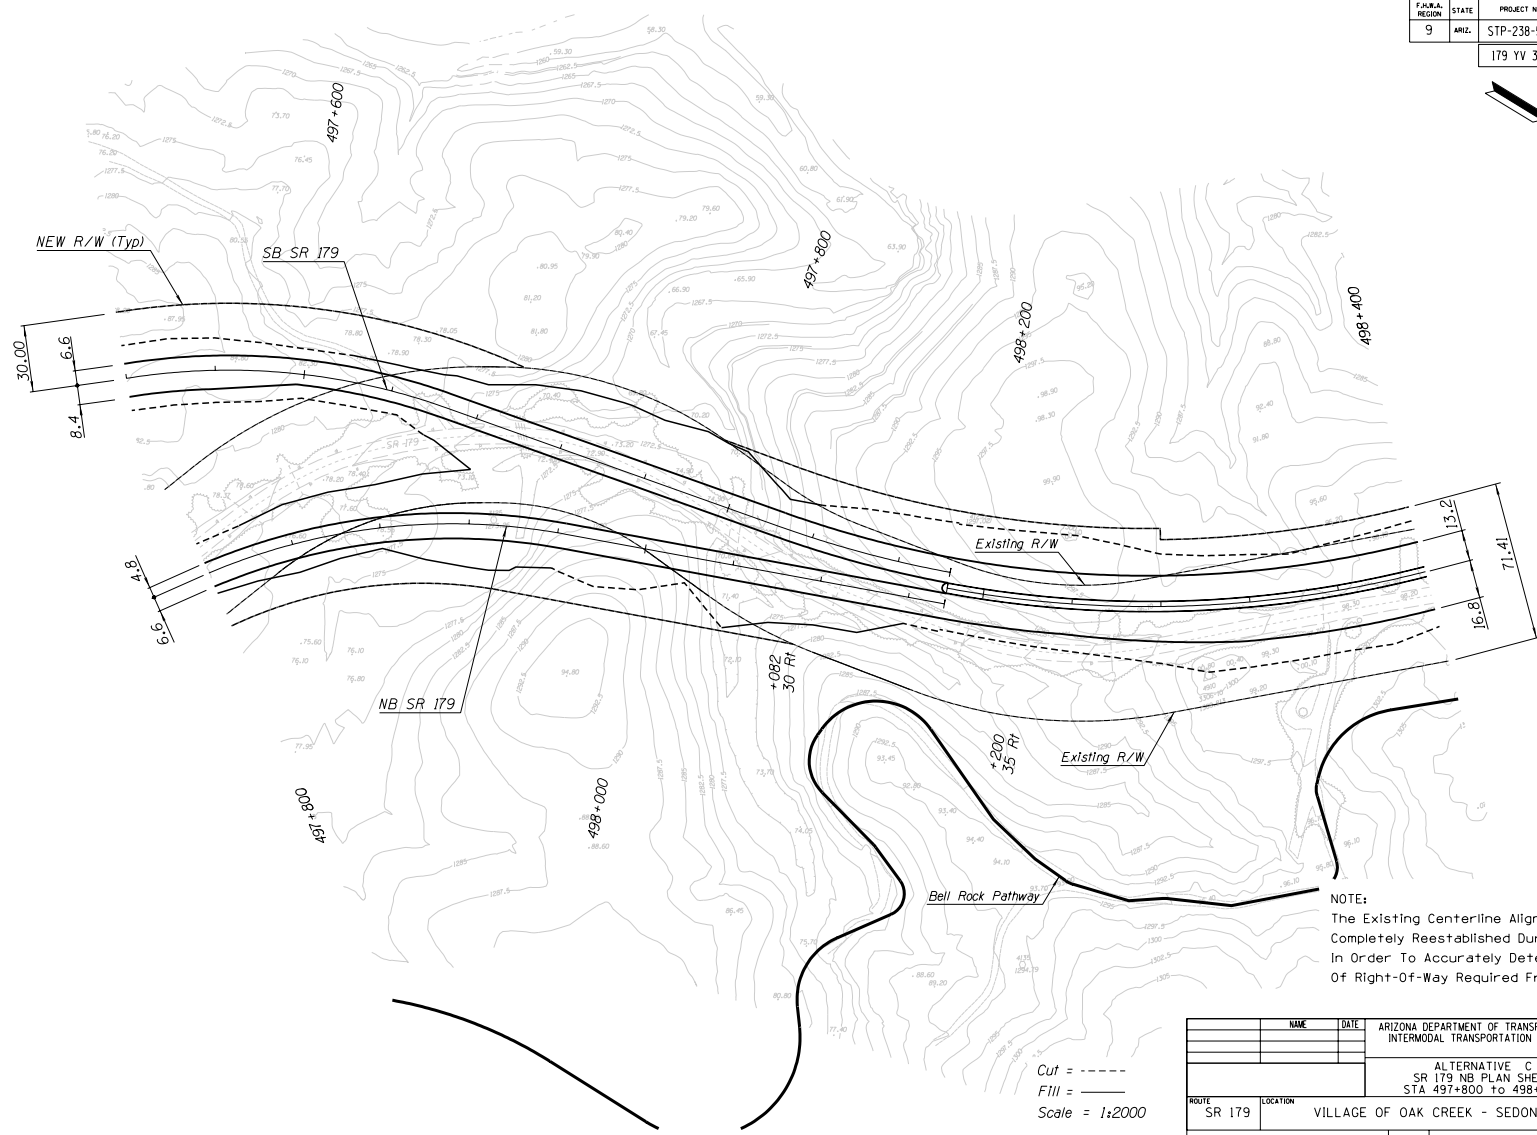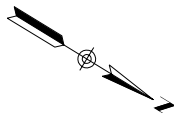


NOTE:
The Existing Centerline Alignment Shall Be Completely Reestablished During Final Design In Order To Accurately Determine The Amount Of Right-Of-Way Required From Each Parcel.


NAME		DATE	ARIZONA DEPARTMENT OF TRANSPORTATION INTERMODAL TRANSPORTATION DIVISION	
ALTERNATIVE C			SR 179 NB PLAN SHEET	
STATIONING			STA 497+800 TO 498+400	
ROUTE	LOCATION		SHEET OF	
SR 179	VILLAGE OF OAK CREEK - SEDONA		OF	
TRACS NO. H 3414 OIL			STP-238-506	

Cut = ----
Fill = ----
Scale = 1:2000

DATE	LOCATION	REVISION	PREPARED BY	CHECKED BY

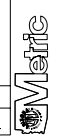


F.H.W.A. REGION	STATE	PROJECT NO.	SHEET NO.	TOTAL SHEETS	AS BUILT
9	ARIZ.	STP-238-506			
179 YV 304					

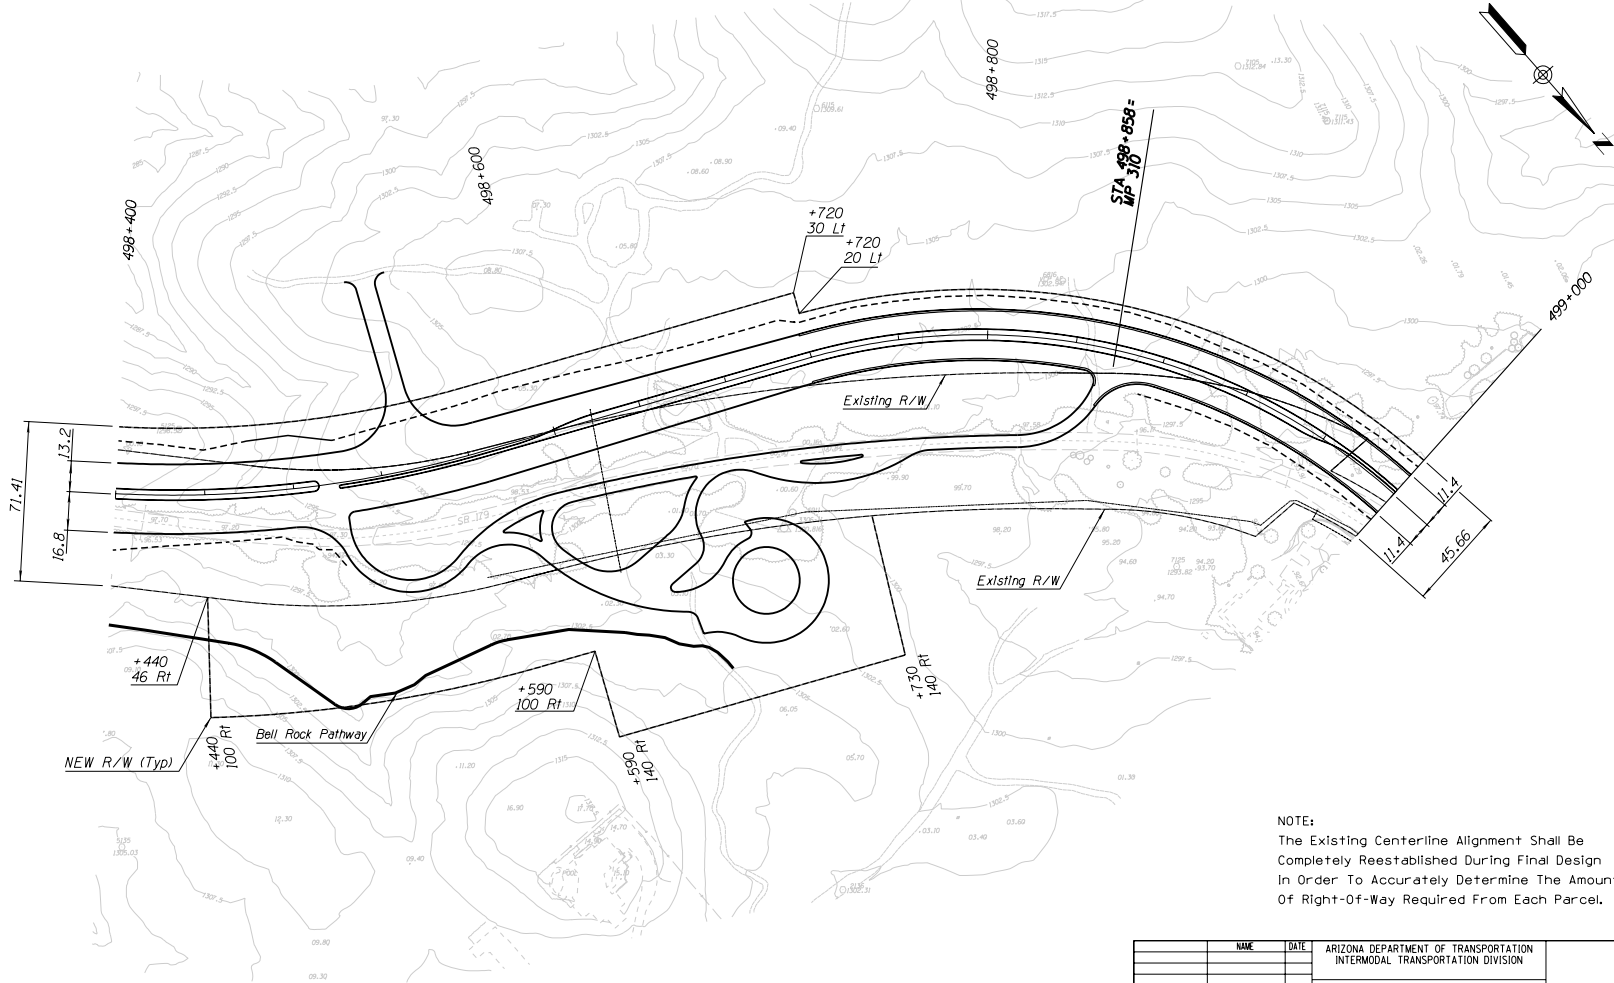


NOTE:
The Existing Centerline Alignment Shall Be Completely Reestablished During Final Design In Order To Accurately Determine The Amount Of Right-Of-Way Required From Each Parcel.

Cut = ----
Fill = ----
Scale = 1:2000

NAME	DATE	ARIZONA DEPARTMENT OF TRANSPORTATION INTERMODAL TRANSPORTATION DIVISION	
ALTERNATIVE C SR 179 PLAN SHEET STA 498+400 to 499+000			
ROUTE SR 179	LOCATION VILLAGE OF OAK CREEK - SEDONA	SHEET OF	
TRACS NO. H 3414 OIL		STP-238-506	
		OF	

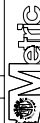

F.H.W.A. REGION	STATE	PROJECT NO.	SHEET NO.	TOTAL SHEETS	AS BUILT
9	ARIZ.	STP-238-506			
179 YV 304					

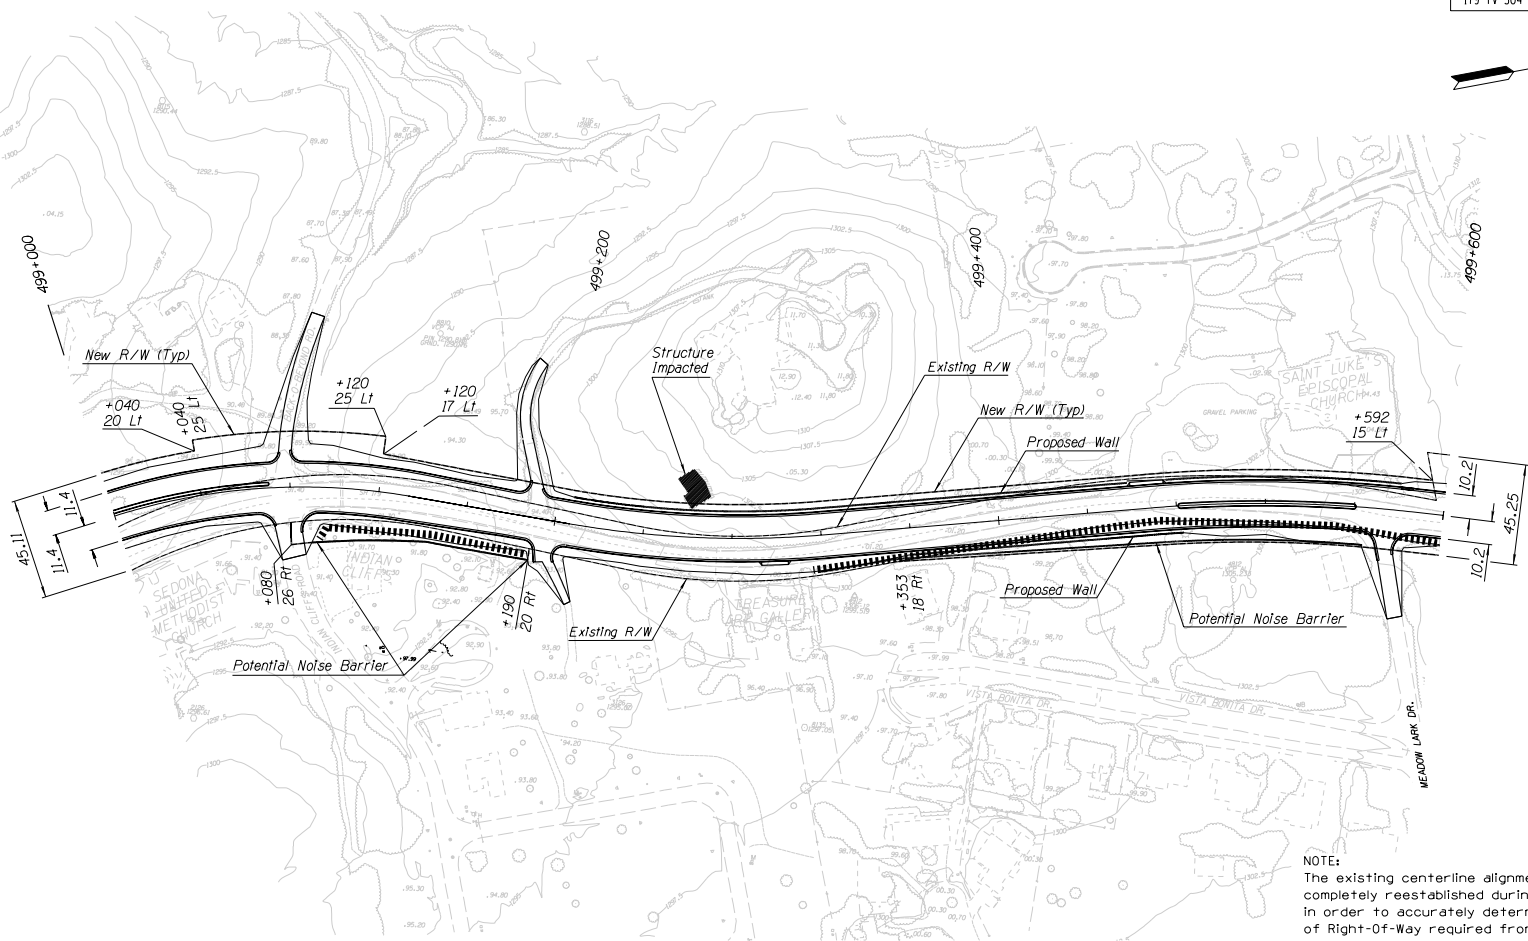


NOTE:
The existing centerline alignment shall be completely reestablished during final design in order to accurately determine the amount of Right-Of-Way required from each parcel.

Cut = ----
Fill = ----
Scale = 1:2000

NAME		DATE	ARIZONA DEPARTMENT OF TRANSPORTATION INTERMODAL TRANSPORTATION DIVISION	
ALTERNATIVE C				
SR 179 PLAN SHEET				
STA 499+000 to 499+600				
ROUTE	LOCATION		SHEET	OF
SR 179	VILLAGE OF OAK CREEK - SEDONA			
TRACS NO. H 3414 OIL			STP-238-506	
				OF



F.H.W.A. REGION	STATE	PROJECT NO.	SHEET NO.	TOTAL SHEETS	AS BUILT
9	ARIZ.	STP-238-506			
179 YV 304					

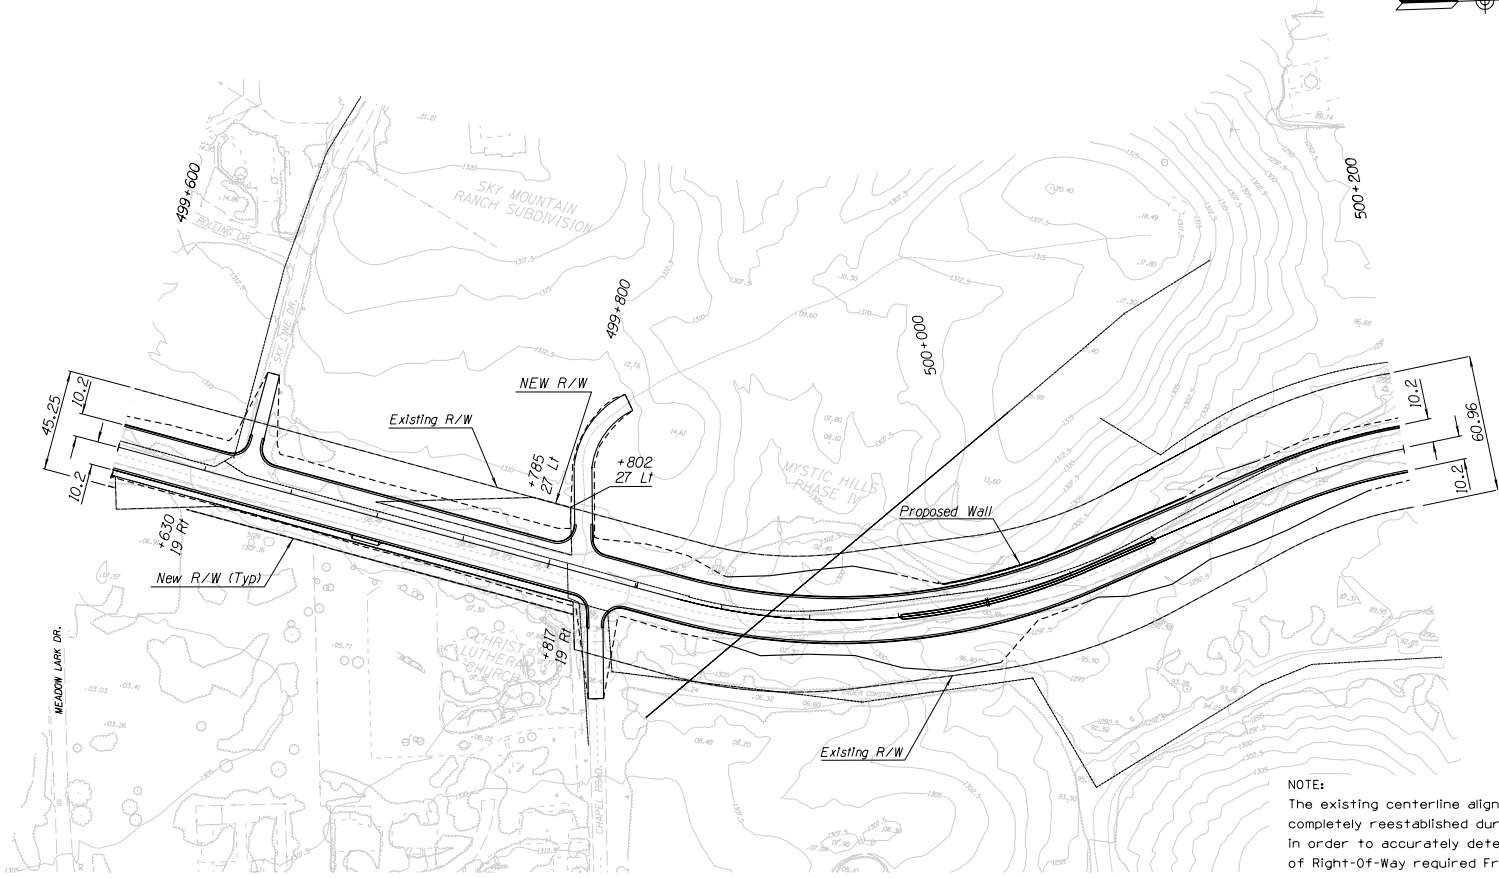

NOTE:
The existing centerline alignment shall be completely reestablished during final design in order to accurately determine the amount of Right-Of-Way required From each parcel.



Cut = ----
Fill = ----
Scale = 1:2000

NAME		DATE	ARIZONA DEPARTMENT OF TRANSPORTATION INTERMODAL TRANSPORTATION DIVISION	
ALTERNATIVE C			SR 179 PLAN SHEET	
			STA 499+600 to 500+200	
ROUTE SR 179	LOCATION VILLAGE OF OAK CREEK - SEDONA		SHEET OF	
TRACS NO. H 3414 OIL			STP-238-506	
			OF	



DATE	REVISION	APPROVED BY NAME	DATE


F.H.W.A. REGION	STATE	PROJECT NO.	SHEET NO.	TOTAL SHEETS	AS BUILT
9	ARIZ.	STP-238-506			
179 YV 304					

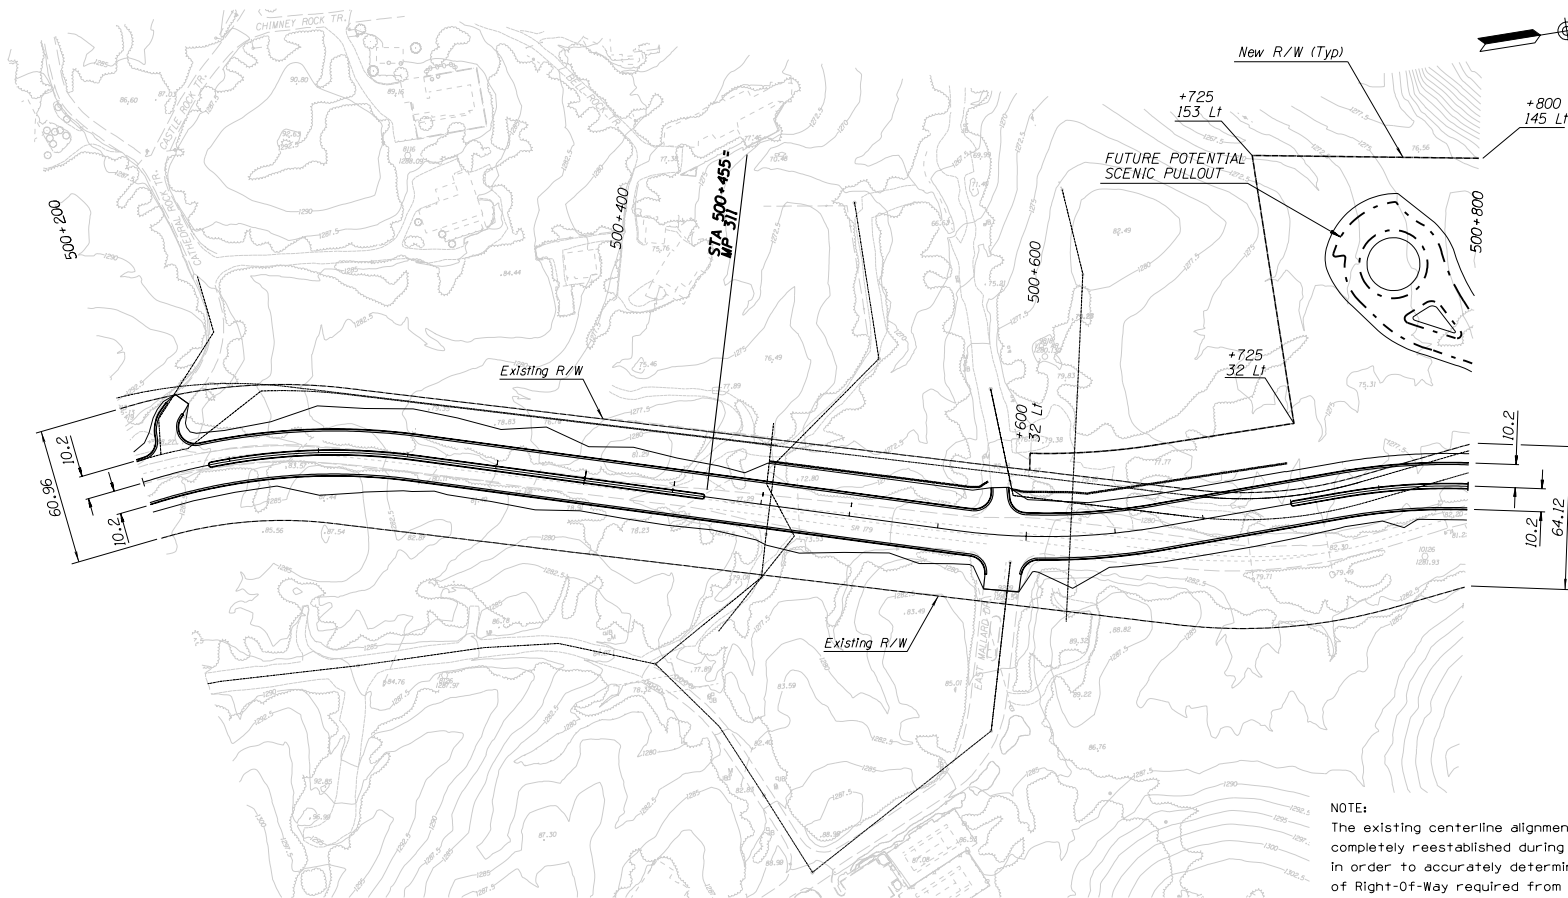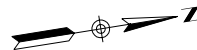

NOTE:
The existing centerline alignment shall be completely reestablished during final design in order to accurately determine the amount of Right-Of-Way required from each parcel.


Cut = _____
Fill = _____
Scale = 1:2000

NAME		DATE	ARIZONA DEPARTMENT OF TRANSPORTATION INTERMODAL TRANSPORTATION DIVISION	
ALTERNATIVE C			SR 179 PLAN SHEET	
SR 179			STA 500+200 to 500+800	
ROUTE	LOCATION		SHEET OF	
SR 179	VILLAGE OF OAK CREEK - SEDONA		OF	
TRACS NO. H 3414 OIL			STP-238-506	

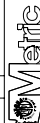

DATE	REVISION	APPROVED BY NAME	DATE

F.H.W.A. REGION	STATE	PROJECT NO.	SHEET NO.	TOTAL SHEETS	AS BUILT
9	ARIZ.	STP-238-506			
		179 YV 304			


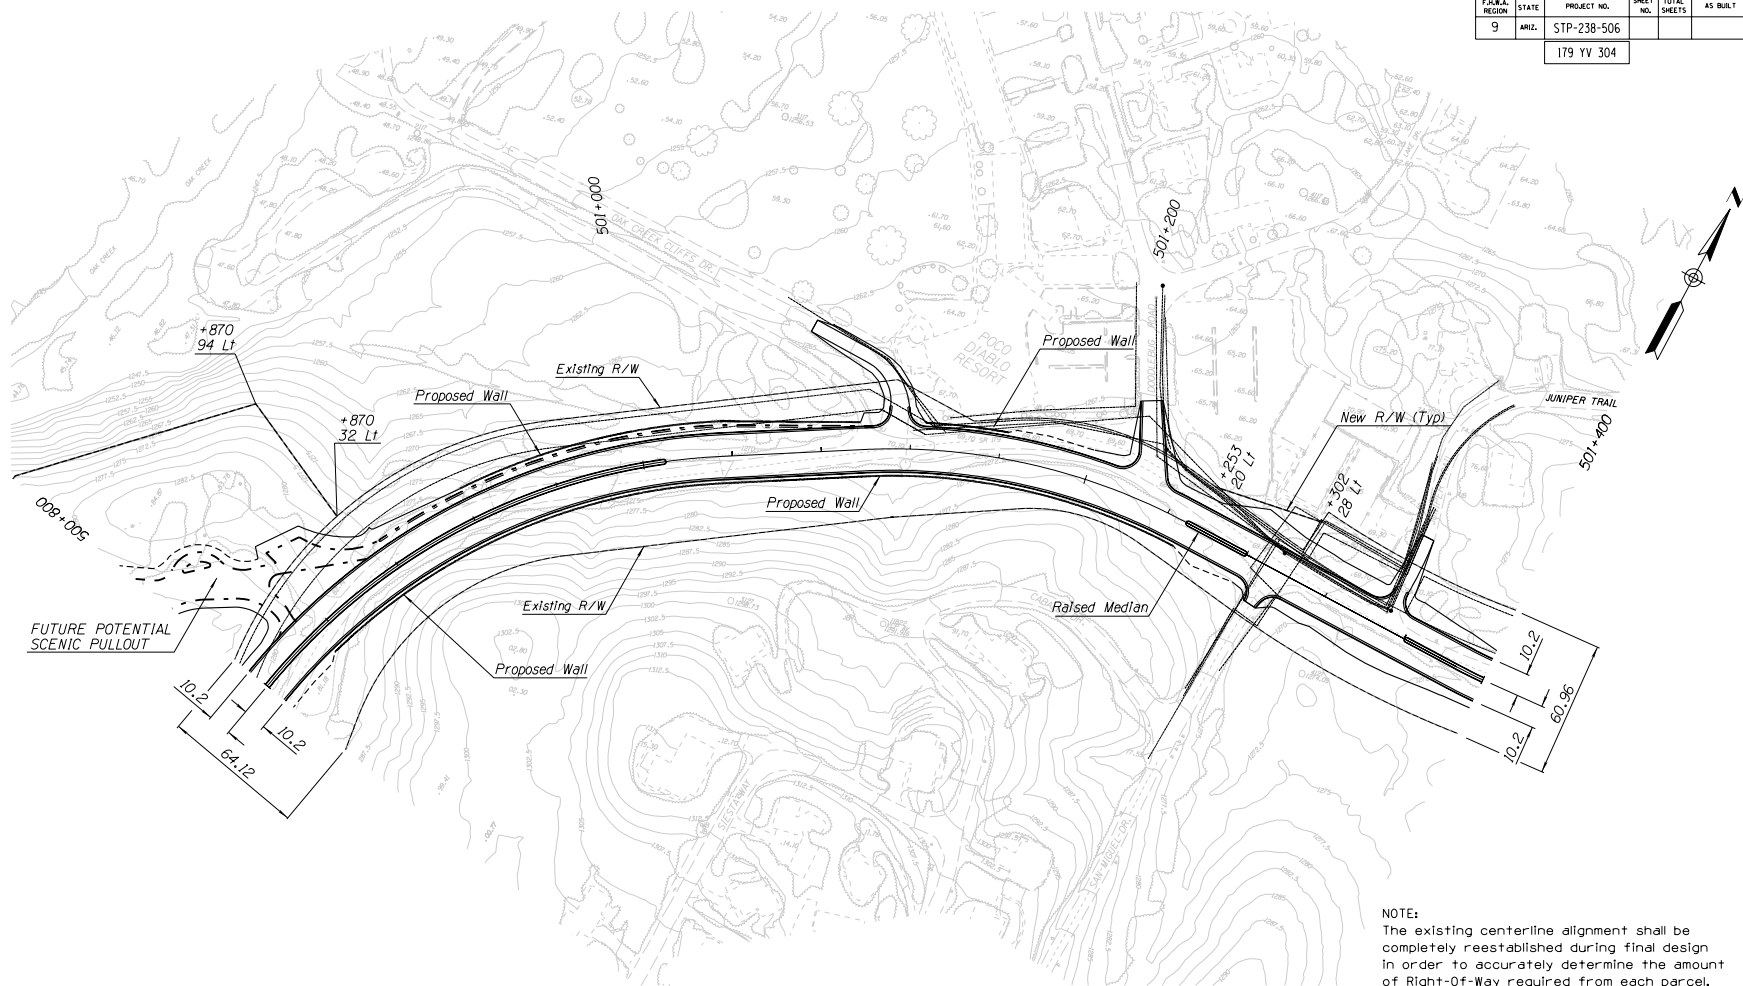


NOTE:
The existing centerline alignment shall be completely reestablished during final design in order to accurately determine the amount of Right-Of-Way required from each parcel.

Cut = - - - - -
Fill = _____
Scale = 1:2000

NAME		DATE		ARIZONA DEPARTMENT OF TRANSPORTATION INTERMODAL TRANSPORTATION DIVISION			
				ALTERNATIVE C SR 179 PLAN SHEET STA 500+800 to 501+400			
ROUTE	LOCATION						SHEET OF
SR 179	VILLAGE OF OAK CREEK - SEDONA						OF
TRACS NO. H 3414 OIL				STP-238-506			

F.H.W.A. REGION	STATE	PROJECT NO.	SHEET NO.	TOTAL SHEETS	AS BUILT
9	ARIZ.	STP-238-506			
			179 YV 304		

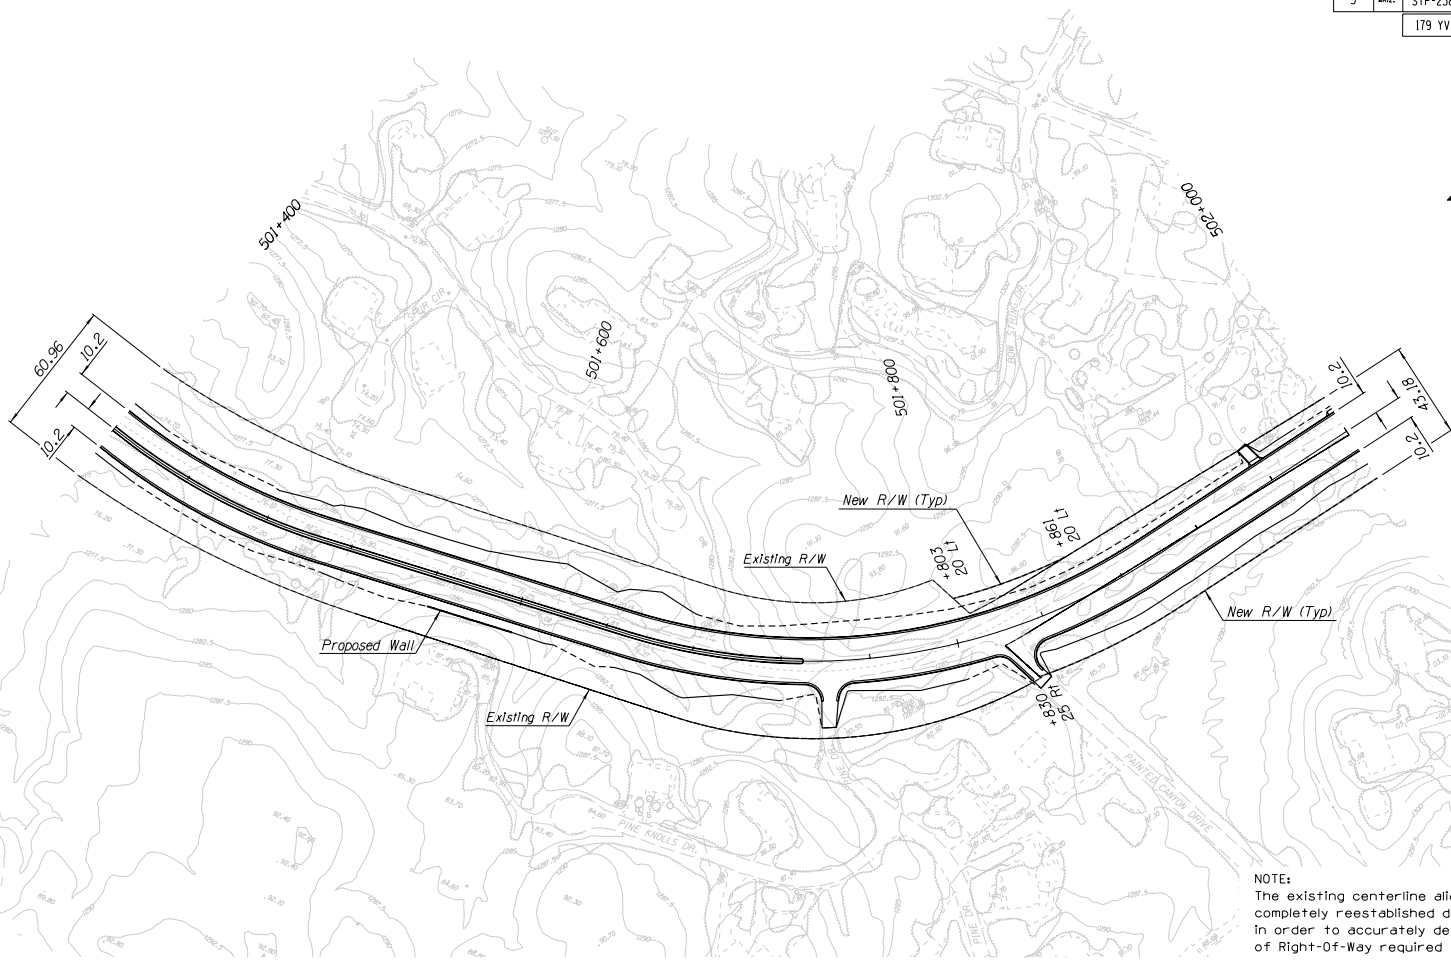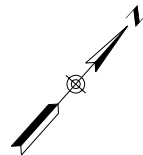

NOTE:
The existing centerline alignment shall be completely reestablished during final design in order to accurately determine the amount of Right-Of-Way required from each parcel.



Cut = ----
Fill = ----
Scale = 1:2000

NAME		DATE		ARIZONA DEPARTMENT OF TRANSPORTATION INTERMODAL TRANSPORTATION DIVISION	
ALTERNATIVE C		SR 179 PLAN SHEET		STA 501+400 to 502+000	
ROUTE	LOCATION	SR 179		VILLAGE OF OAK CREEK - SEDONA	SHEET OF
TRACS NO. H 3414 OIL		STP-238-506		OF	



DATE					
DESIGNED BY					
CHECKED BY					
IN CHARGE					
NO. SHEETS					

F.H.W.A. REGION	STATE	PROJECT NO.	SHEET NO.	TOTAL SHEETS	AS BUILT
9	ARIZ.	STP-238-506			
179 YV 304					

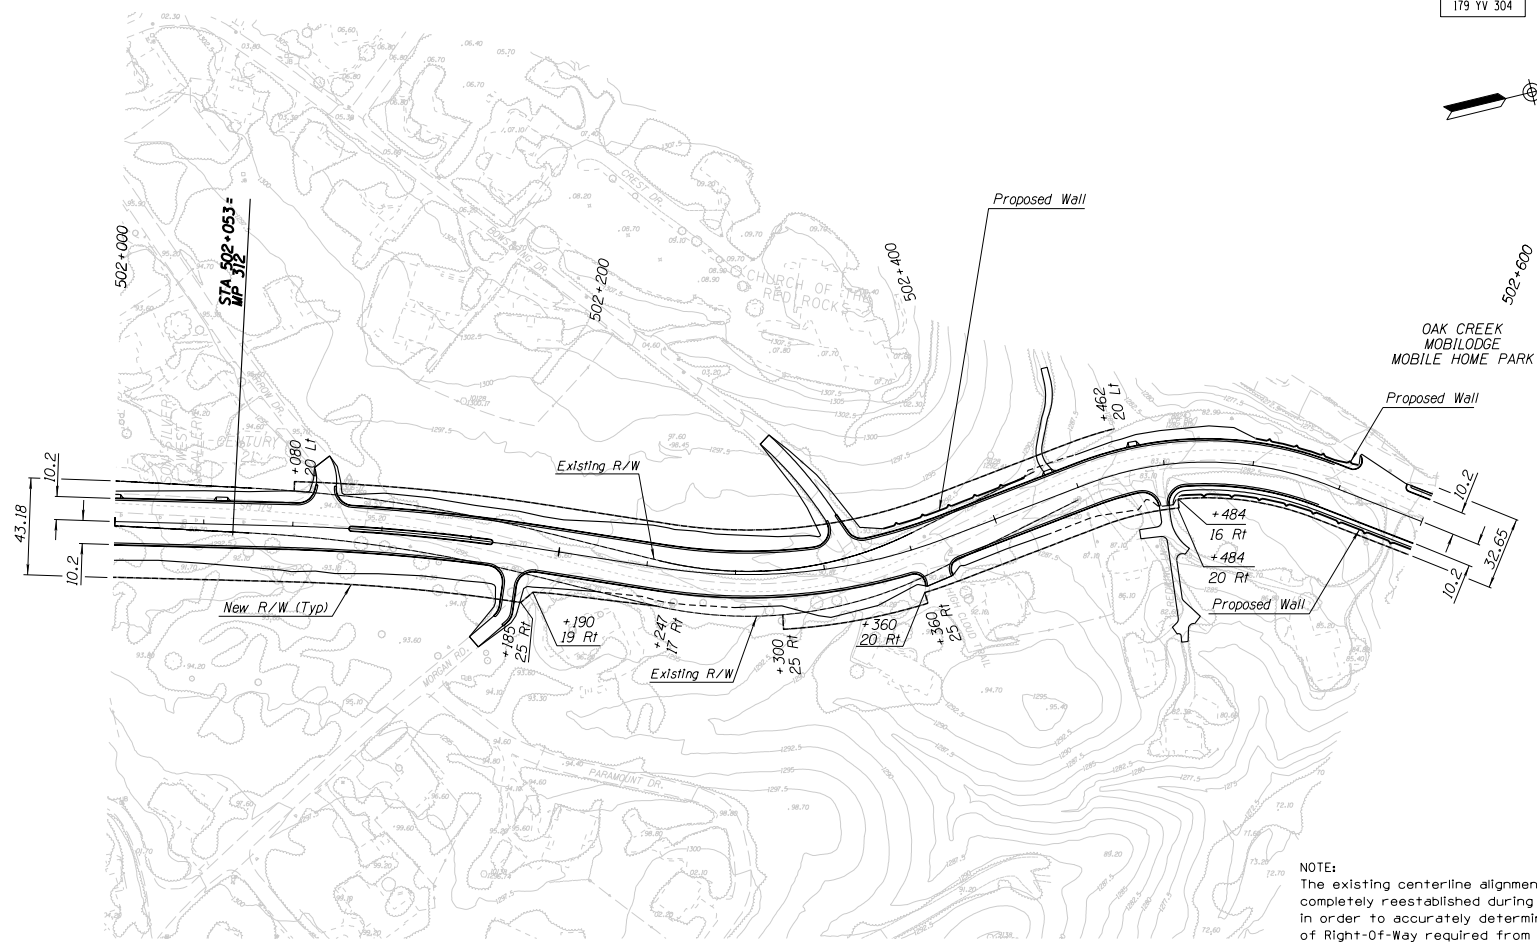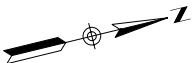

NOTE:
The existing centerline alignment shall be completely reestablished during final design in order to accurately determine the amount of Right-Of-Way required from each parcel.


Cut = ----
Fill = ----
Scale = 1:2000

NAME		DATE	ARIZONA DEPARTMENT OF TRANSPORTATION INTERMODAL TRANSPORTATION DIVISION	
ALTERNATIVE C			SR 179 PLAN SHEET	
STA 502+000 to 502+600				
ROUTE	LOCATION		SHEET OF	
SR 179	VILLAGE OF OAK CREEK - SEDONA			
TRACS NO. H 3414 OIL			STP-238-506	
			OF	

DATE	LOCATION	REVISION	DATE	REVISION




F.H.W.A. REGION	STATE	PROJECT NO.	SHEET NO.	TOTAL SHEETS	AS BUILT
9	ARIZ.	STP-238-506			
		179 YV 304			

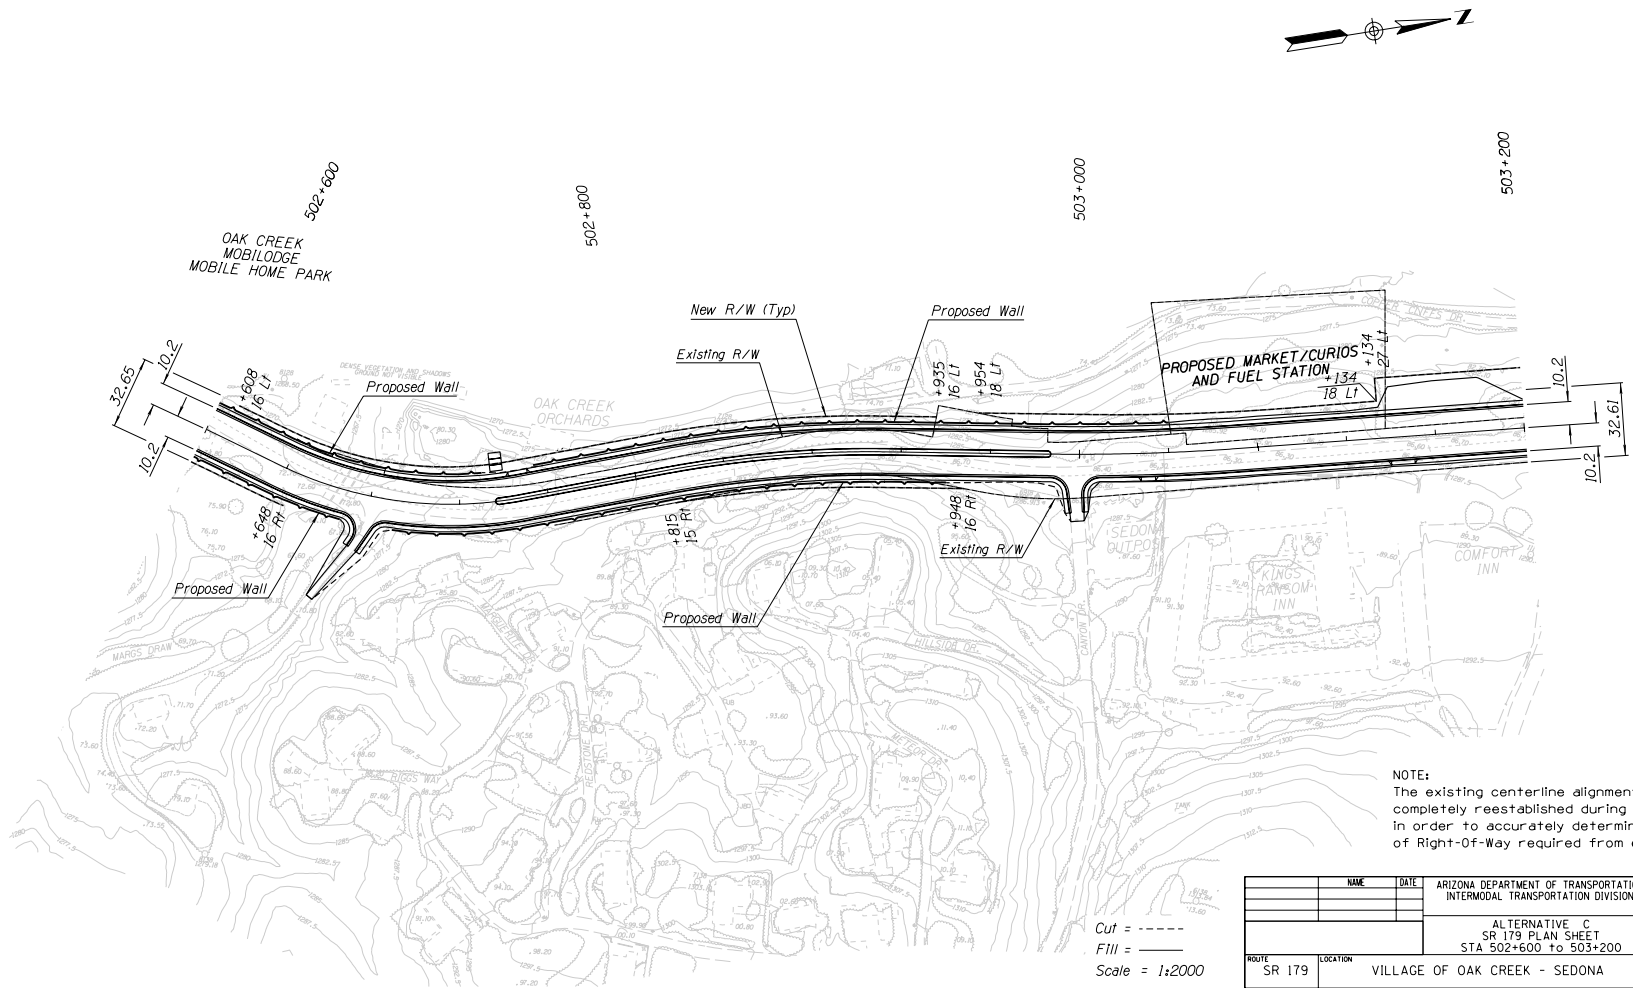

NOTE:
The existing centerline alignment shall be completely reestablished during final design in order to accurately determine the amount of Right-Of-Way required from each parcel.

Cut = - - - -
 Fill = - - - -
 Scale = 1:2000

NAME		DATE	ARIZONA DEPARTMENT OF TRANSPORTATION INTERMODAL TRANSPORTATION DIVISION	
ALTERNATIVE C			SR 179 PLAN SHEET	
			STA 502+600 TO 503+200	
ROUTE	LOCATION			SHEET OF
SR 179	VILLAGE OF OAK CREEK - SEDONA			OF
TRACS NO. H 3414 OIL			STP-238-506	

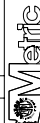

179 YV 304

Cut = - - - - -
Fill = _____
Scale = 1:2000

NAME		DATE		ARIZONA DEPARTMENT OF TRANSPORTATION INTERMODAL TRANSPORTATION DIVISION			
				ALTERNATIVE C SR 179 PLAN SHEET STA 503+800 TO 504+343.879			
ROUTE	LOCATION					SHEET	OF
SR 179	VILLAGE OF OAK CREEK - SEDONA						OF
TRACS NO. H 3414 OIL				STP-238-506			

